

| LEGEND             |     |     |     |
|--------------------|-----|-----|-----|
| EXISTING           | NEW | LOW | DEM |
| WALLS              |     |     |     |
| NEW/RELOCATED DOOR |     |     |     |



| ISSUE DATES |          |                  |
|-------------|----------|------------------|
| NO.         | DATE     | REVISION         |
| 1           | 02-03-23 | ISSUE FOR REVIEW |
|             |          |                  |
|             |          |                  |
|             |          |                  |
|             |          |                  |

**THREE FOREST PLAZA**  
 12221 MERIT DR #150, DALLAS, TX 75251  
 SUITE 300

|              |                    |
|--------------|--------------------|
| PROJECT:     | THREE FOREST PLAZA |
| PLANT SCALE: | 1/16" = 1'-0"      |
| CHECKED BY:  | AE                 |
| FILE NAME:   | THREE FOREST PLAZA |
| DRAWN BY:    | AE                 |

SHEET TITLE  
**EXISTING PLAN**

SHEET NUMBER  
**EX-1**

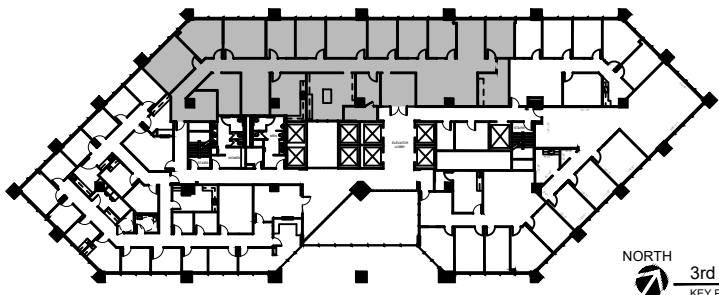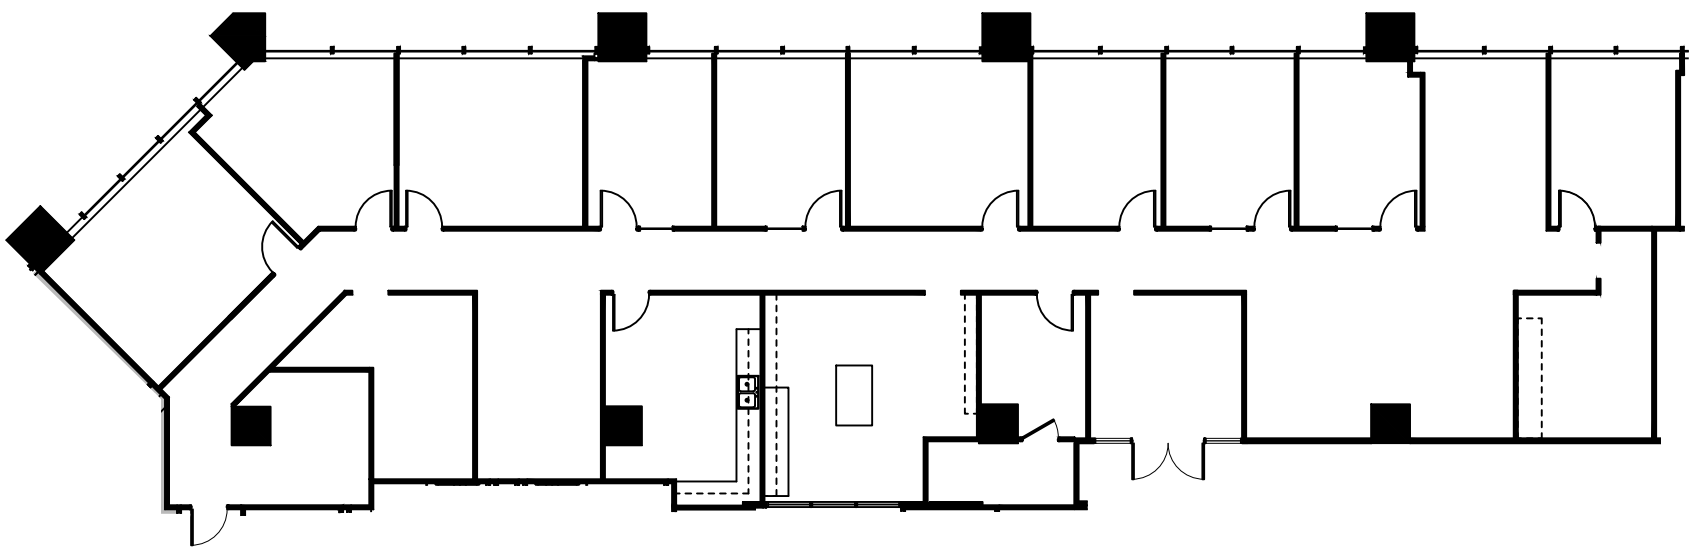

NORTH  
 3rd FLOOR  
 KEY PLAN

**SUITE 300**  
**5,195 NRA**

**1 FLOOR PLAN**  
 SCALE: 1/16"=1'-0"

FLOOR PLANS MAY NOT BE TO SCALE AND MAY NOT REFLECT EXISTING CONDITIONS AND SHALL NOT BE RELIED UPON AS SUCH THESE DRAWINGS ARE DESIGN INTENT AND ARE AN EXHIBIT TO THE LEASE