

LEGEND	
EXISTING	NEW LOW DEMO
WALLS	
NEW/RELOCATED DOOR	N/R



ISSUE DATES		
NO.	DATE	REVISION
1	02-03-23	ISSUING REVIEW

THREE FOREST PLAZA
 12221 MERIT DR #150, DALLAS, TX 75251
 SUITE 460

PROJECT	THREE FOREST PLAZA
PLAT SCALE	1/8" = 1'-0"
CHECKED BY	AE
FILE NAME	THREE FOREST PLAZA
DRAWN BY	AE

SHEET TITLE
EXISTING PLAN

SHEET NUMBER
EX-1

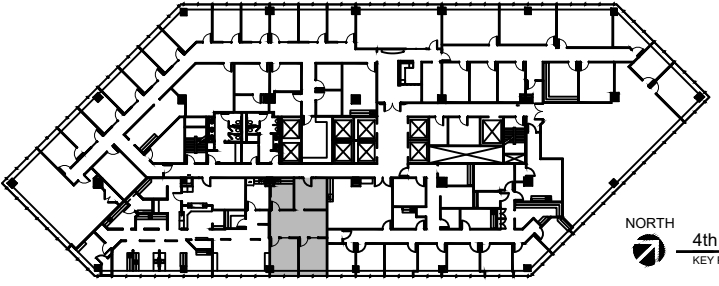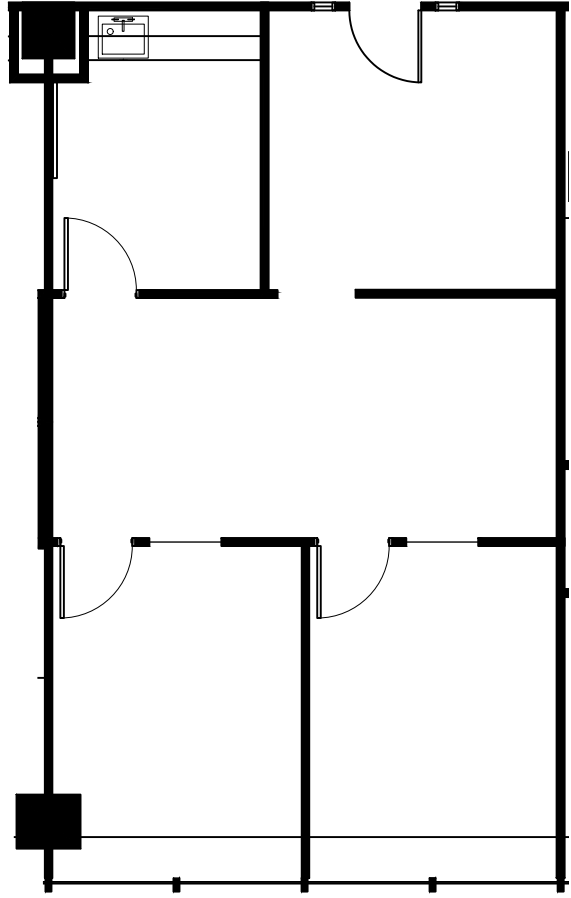

NORTH
 4th FLOOR
 KEY PLAN

SUITE 460
888 NRA
FLOOR PLAN
 SCALE: 1/8"=1'-0"

FLOOR PLANS MAY NOT BE TO SCALE AND MAY NOT REFLECT EXISTING CONDITIONS AND SHALL NOT BE RELIED UPON AS SUCH THESE DRAWINGS ARE DESIGN INTENT AND ARE AN EXHIBIT TO THE LEASE