


LEGEND			
EXISTING	NEW	LOW	DEM
WALLS			
NEW/RELOCATED DOOR			

ISSUE DATES		
NO.	DATE	DESCRIPTION
1	02-03-23	ISSUE FOR REVIEW

THREE FOREST PLAZA
 12221 MERIT DR., DALLAS, TX 75251
 SUITE 625

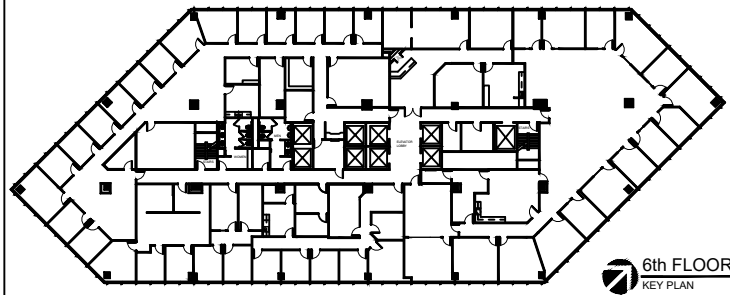

6th FLOOR
 KEY PLAN

SUITE 625
2,246 NRA

1 FLOOR PLAN
 SCALE: 1/16" = 1'-0"

PROJECT:	THREE FOREST PLAZA
PLAT SCALE:	1/16" = 1'-0"
CHECKED BY:	AE
FILE NAME:	THREE FOREST PLAZA
DRAWN BY:	AE
SHEET SIZE:	8.5 X 11

SHEET TITLE
EXISTING PLAN

SHEET NUMBER
EX-1

FLOOR PLANS MAY NOT BE TO SCALE AND MAY NOT REFLECT EXISTING CONDITIONS AND SHALL NOT BE RELIED UPON AS SUCH THESE DRAWINGS ARE DESIGN INTENT AND ARE AN EXHIBIT TO THE LEASE