

LEGEND	
EXISTING WALLS	---
NEW WALLS	
EXISTING DOORS	---
NEW DOORS	---
EXISTING LOW PARTITIONS	---
NEW LOW PARTITIONS	---
EXISTING DEMO	---
NEW RELOCATED DOOR	N/R



ISSUE DATES	
1	02-03-23

**THREE FOREST PLAZA**  
 12221 MERIT DR, DALLAS, TX 75251  
 SUITE 630

PROJECT	THREE FOREST PLAZA
PLANNING SCALE	1/16" = 1'-0"
CHECKED BY	AE
FILE NAME	THREE FOREST PLAZA
DRAWN BY	AE
SHEET SIZE	8.5 X 11

SHEET TITLE  
**EXISTING PLAN**

SHEET NUMBER  
**EX-1**

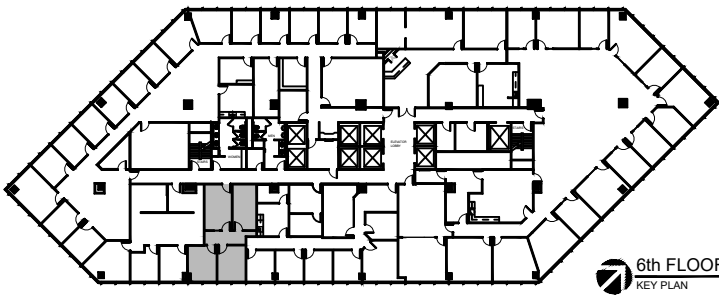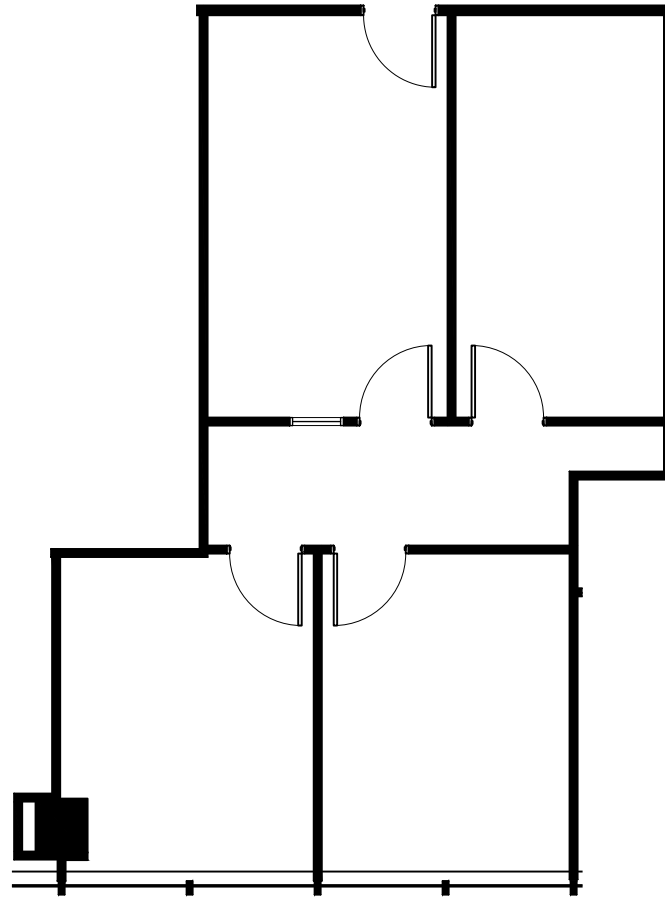

**6th FLOOR**  
 KEY PLAN

**SUITE 630**  
**834 NRA**

**1 FLOOR PLAN**  
 SCALE: 1/16" = 1'-0"

FLOOR PLANS MAY NOT BE TO SCALE AND MAY NOT REFLECT EXISTING CONDITIONS AND SHALL NOT BE RELIED UPON AS SUCH THESE DRAWINGS ARE DESIGN INTENT AND ARE AN EXHIBIT TO THE LEASE