

| LEGEND | | |
|--------------------|-----|------|
| EXISTING | NEW | DEMO |
| PARTITIONS | | |
| NEW/RELOCATED DOOR | | |



| ISSUE DATES | | |
|-------------|----------|----------------|
| NO. | DATE | REVISION |
| 1 | 05-25-21 | ISSUING REVIEW |
| | | |
| | | |
| | | |
| | | |
| | | |
| | | |

THREE FOREST PLAZA
 12221 MERIT DR., DALLAS, TX 75251
 SUITE 800

| | |
|-------------|-----------------------|
| PROJECT | 920THREE FOREST PLAZA |
| PLLOT SCALE | N.T.S. |
| SHEET SIZE | 8.5 X 11 |
| CHECKED BY | AE |
| DRAWN BY | AE |
| FILE NAME | 920THREE FOREST PLAZA |

SHEET TITLE
EXISTING PLAN

SHEET NUMBER
EX-1

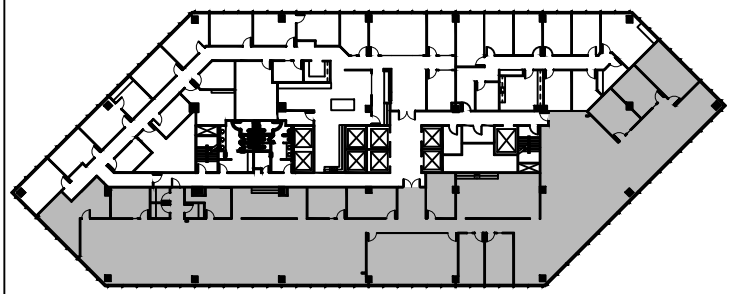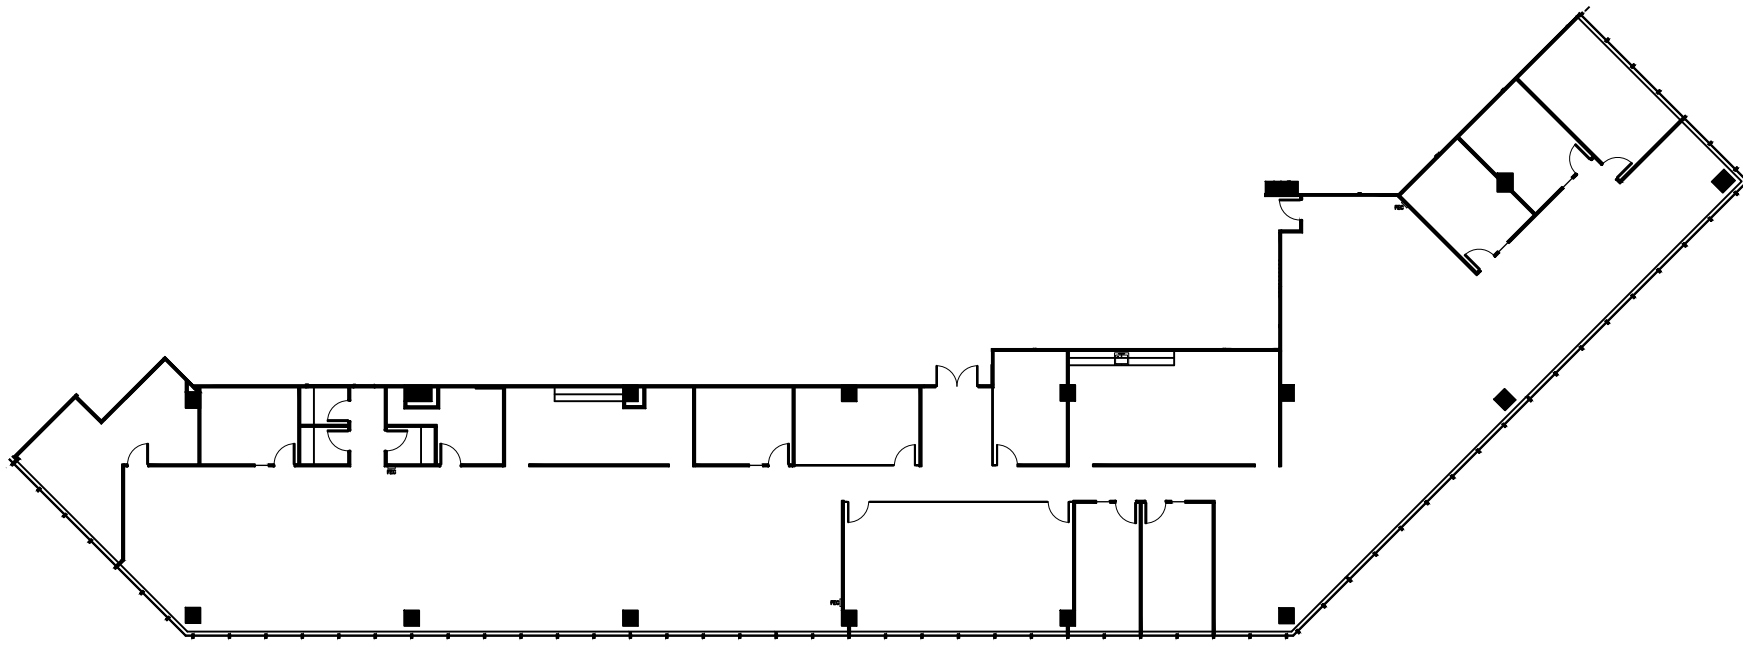

GROUND FLOOR
KEY PLAN

SUITE 800
10,873 NRA

1 FLOOR PLAN
 SCALE: NONE

FLOOR PLANS MAY NOT BE TO SCALE AND MAY NOT REFLECT EXISTING CONDITIONS AND SHALL NOT BE RELIED UPON AS SUCH THESE DRAWINGS ARE DESIGN INTENT AND ARE AN EXHIBIT TO THE LEASE