
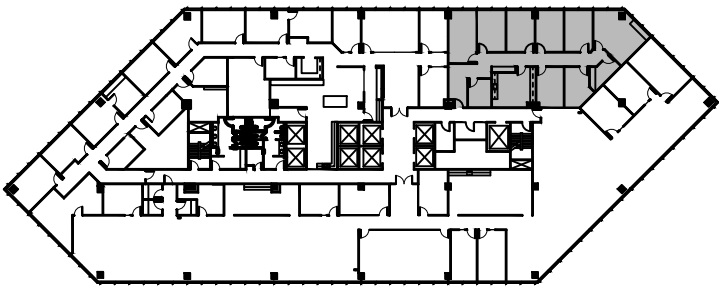


LEGEND		
EXISTING	NEW	LOW DEM.
WALLS		
NEW/RELOCATED DOOR		N/A

ISSUE DATES		
NO.	DATE	REVISION
1	04-06-23	ISSUING REVIEW

THREE FOREST PLAZA
 12221 MERIT DR #150, DALLAS, TX 75251
 SUITE 850

PROJECT	302THREE FOREST PLAZA	
PLAT SCALE	1/8" = 1'-0"	SHEET SIZE 8.5 X 11
CHECKED BY	AE	DRAWN BY AE
FILE NAME	302THREE FOREST PLAZA	
SHEET TITLE		
EXISTING PLAN		
SHEET NUMBER		
EX-1		

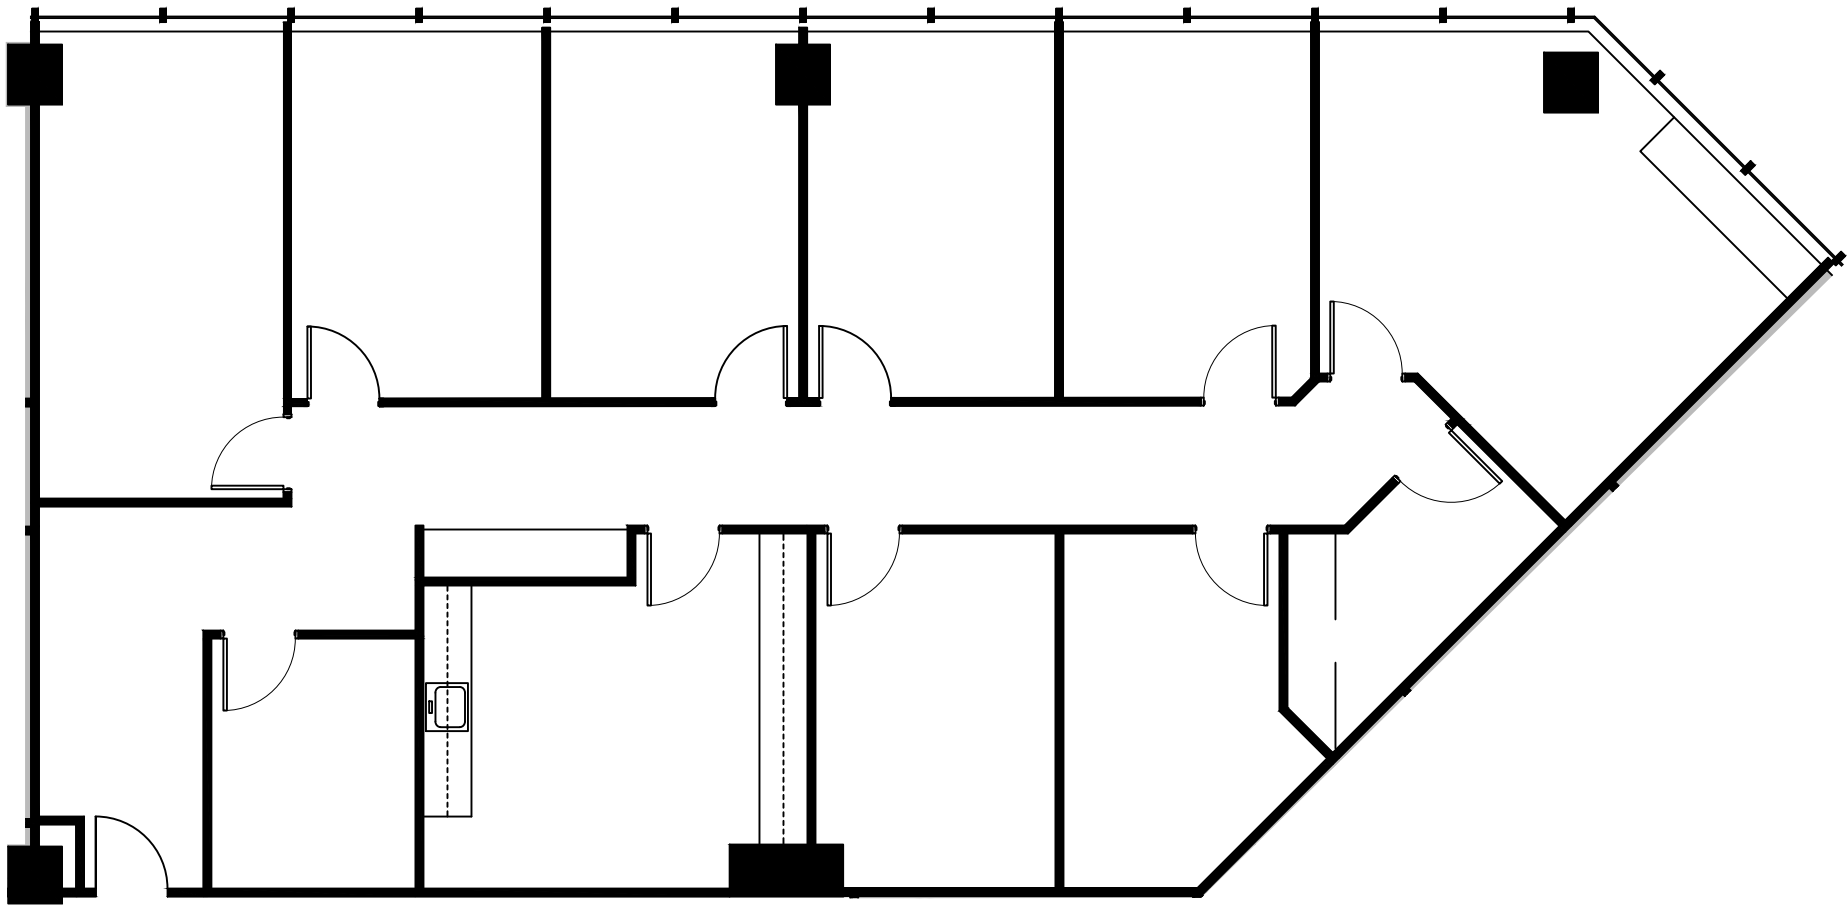

GROUND FLOOR
 KEY PLAN

1 FLOOR PLAN
 SCALE: 1/8"=1'-0"

FLOOR PLANS MAY NOT BE TO SCALE AND MAY NOT REFLECT EXISTING CONDITIONS AND SHALL NOT BE RELIED UPON AS SUCH THESE DRAWINGS ARE DESIGN INTENT AND ARE AN EXHIBIT TO THE LEASE