
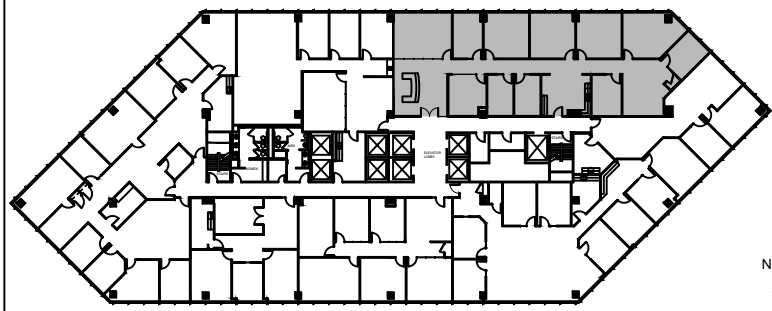


LEGEND		
EXISTING	NEW	DEMO
PARTITIONS		
NEW/RELOCATED DOOR		

ISSUE DATES		
NO.	DATE	REVISION
1	10-12-22	LEASING REVIEW

THREE FOREST PLAZA
 12221 MERIT DRIVE, DALLAS, TX 75215
 SUITE 950

PROJECT	950-THREE FOREST PLAZA
PLLOT SCALE	1/8" = 1'-0"
CHECKED BY	AE
FILE NAME	950-THREE FOREST PLAZA
SHEET TITLE	EXISTING PLAN
SHEET NUMBER	EX-1

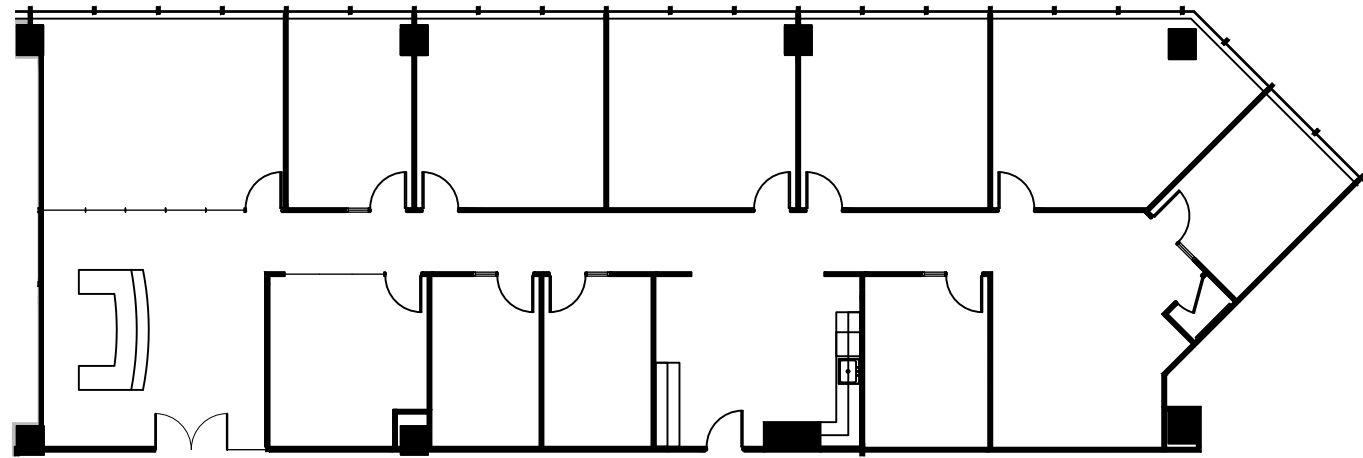

NORTH

9th FLOOR
 KEY PLAN

1 **FLOOR PLAN**
 SCALE: 1/16"=1'-0"

FLOOR PLANS MAY NOT BE TO SCALE AND MAY NOT REFLECT EXISTING CONDITIONS AND SHALL NOT BE RELIED UPON AS SUCH