



LEGEND		
EXISTING	NEW	DEMO
PARTITIONS	---	---
NEW/RELOCATED DOOR	N	

ISSUE DATES		
NO.	DATE	REVISION
1	02-03-23	LEASING REVIEW

THREE FOREST PLAZA
 12221 MERIT DRIVE, DALLAS, TX 75215
 SUITE 960

PROJECT	00-THREE FOREST PLAZA
PLAT SCALE	1/8" = 1'-0"
CHECKED BY	AE
FILE NAME	00-THREE FOREST PLAZA
SHEET TITLE	EXISTING PLAN

SHEET NUMBER
EX-1

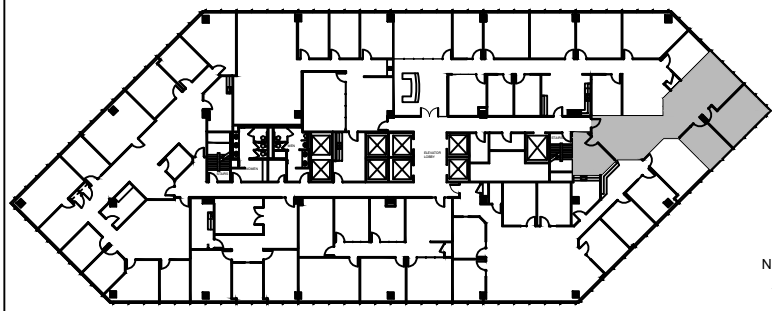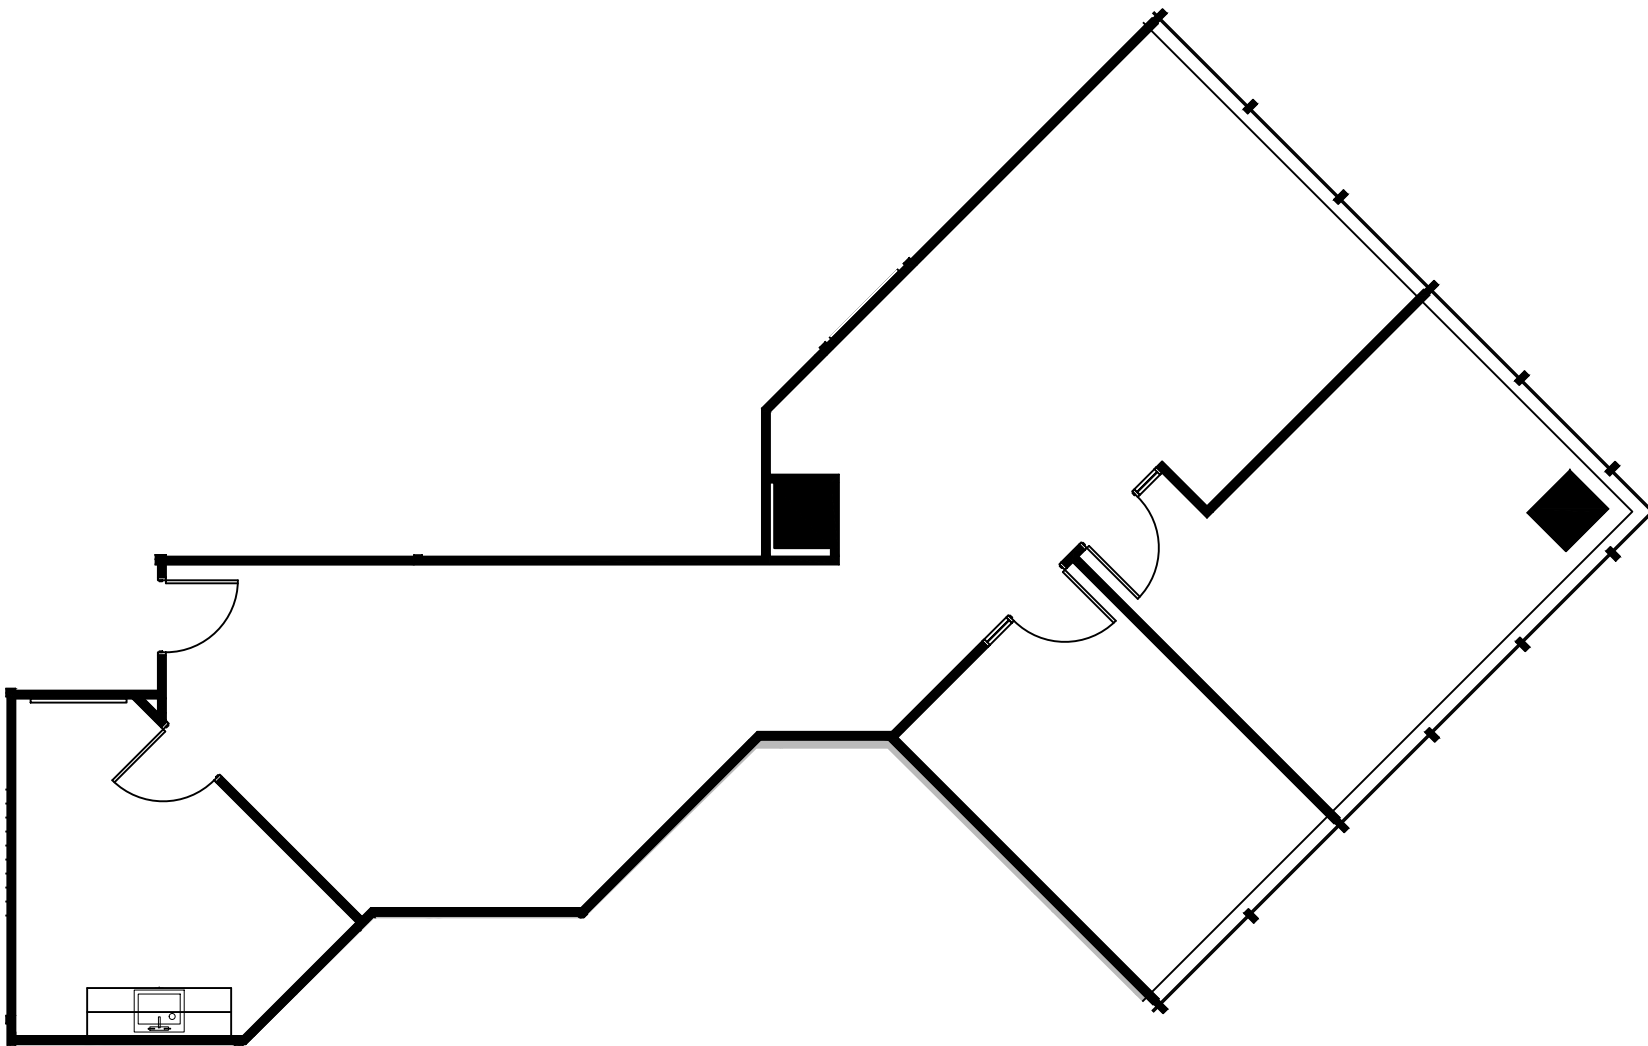

NORTH
 9th FLOOR
 KEY PLAN

1 **FLOOR PLAN**
 SCALE: 1/8"=1'-0"

FLOOR PLANS MAY NOT BE TO SCALE AND MAY NOT REFLECT EXISTING CONDITIONS AND SHALL NOT BE RELIED UPON AS SUCH