



LEGEND	
EXISTING NEW	ORIG
PARTITIONS	---
NEW/RELOCATED DOOR	N

ISSUE DATES	
1	07-29-21



THREE FOREST PLAZA  
 SUITE 100  
 12221 MERIT DR, DALLAS, TX 75251

SHEET TITLE	
THREE FOREST PLAZA	100
DATE	05.27.21
CHECKED BY	AE
DRAWN BY	AE
PROJECT	THREE FOREST PLAZA

SHEET NUMBER  
**EX-1**

# SUITE 100 1,534 NRA

**1 FLOOR PLAN**  
 SCALE: 1/16"=1'-0"

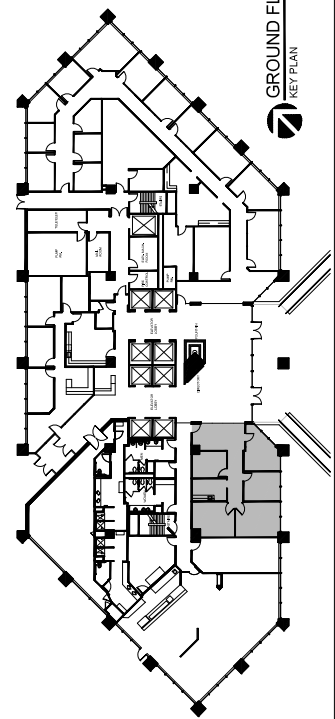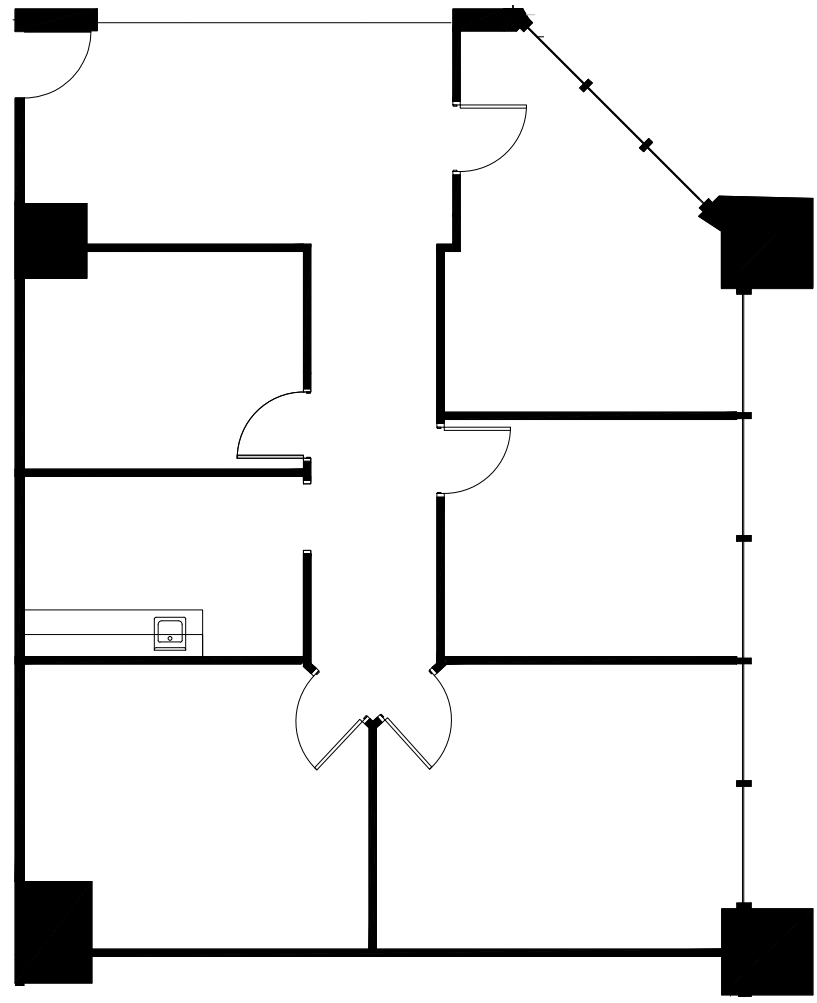

**GROUND FLOOR**  
 KEY PLAN

FLOOR PLANS MAY NOT BE TO SCALE AND MAY NOT REFLECT EXISTING CONDITIONS AND SHALL NOT BE RELIED UPON AS SUCH. THESE DRAWINGS ARE DESIGN INTENT AND ARE AN EXHIBIT TO THE LEASE.