



LEGEND

EXISTING	NEW	DEMO
PARTITIONS		
	NEW/RELOCATED DOOR	
N		

ISSUE DATES



NO.	DATE	REVISION
1	03-21-22	LEASING REVIEW

THREE FOREST PLAZA
 12221 MERIT DRIVE, DALLAS, TX 75215
 SUITE 950

PROJECT:	90-THREE FOREST PLAZA
PLOT SCALE:	1/8" = 1'-0"
SHEET SIZE:	A & S 11
CHECKED BY:	AE
DRAWN BY:	AE
FILE NAME:	90-THREE FOREST PLAZA

SHEET TITLE
EXISTING PLAN

SHEET NUMBER
EX-1

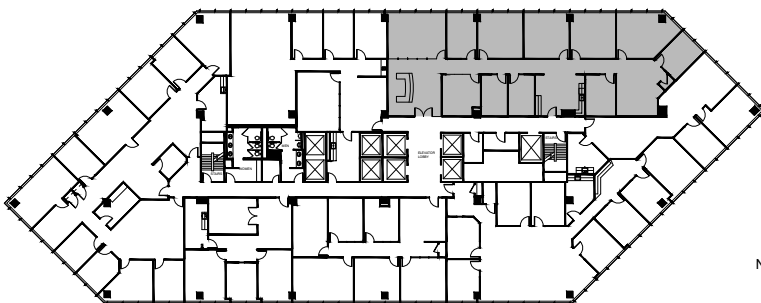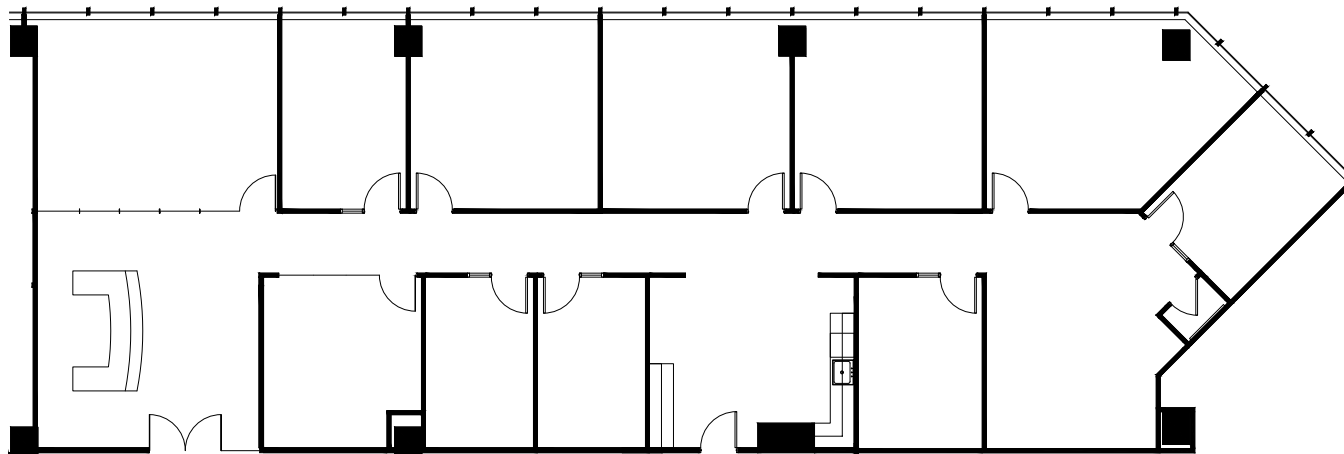

NORTH

9th FLOOR
 KEY PLAN

1 **FLOOR PLAN**
 SCALE: 1/16"=1'-0"