



LEGEND

EXISTING WALLS	NEW WALLS	NEW RELOCATED DOOR	LOW DEMO	DEMOS
----------------	-----------	--------------------	----------	-------

ISSUE DATES



DATE	DESCRIPTION
09-19-2022	ISSUE FOR REVIEW

ASHFORD ON THE BAYOU  
1001 S DAIRY ASHFORD RD  
HOUSTON, TX 77077  
SUITE 110

PROJECT:	ASHFORD ON THE BAYOU
PLAT SCALE:	3/32" = 1'-0"
CHECKED BY:	WM
FILE NAME:	ASHFORD ON THE BAYOU

SHEET TITLE  
EXISTING  
PLAN

SHEET NUMBER  
EX-1

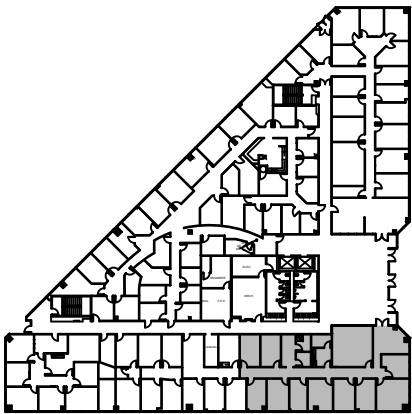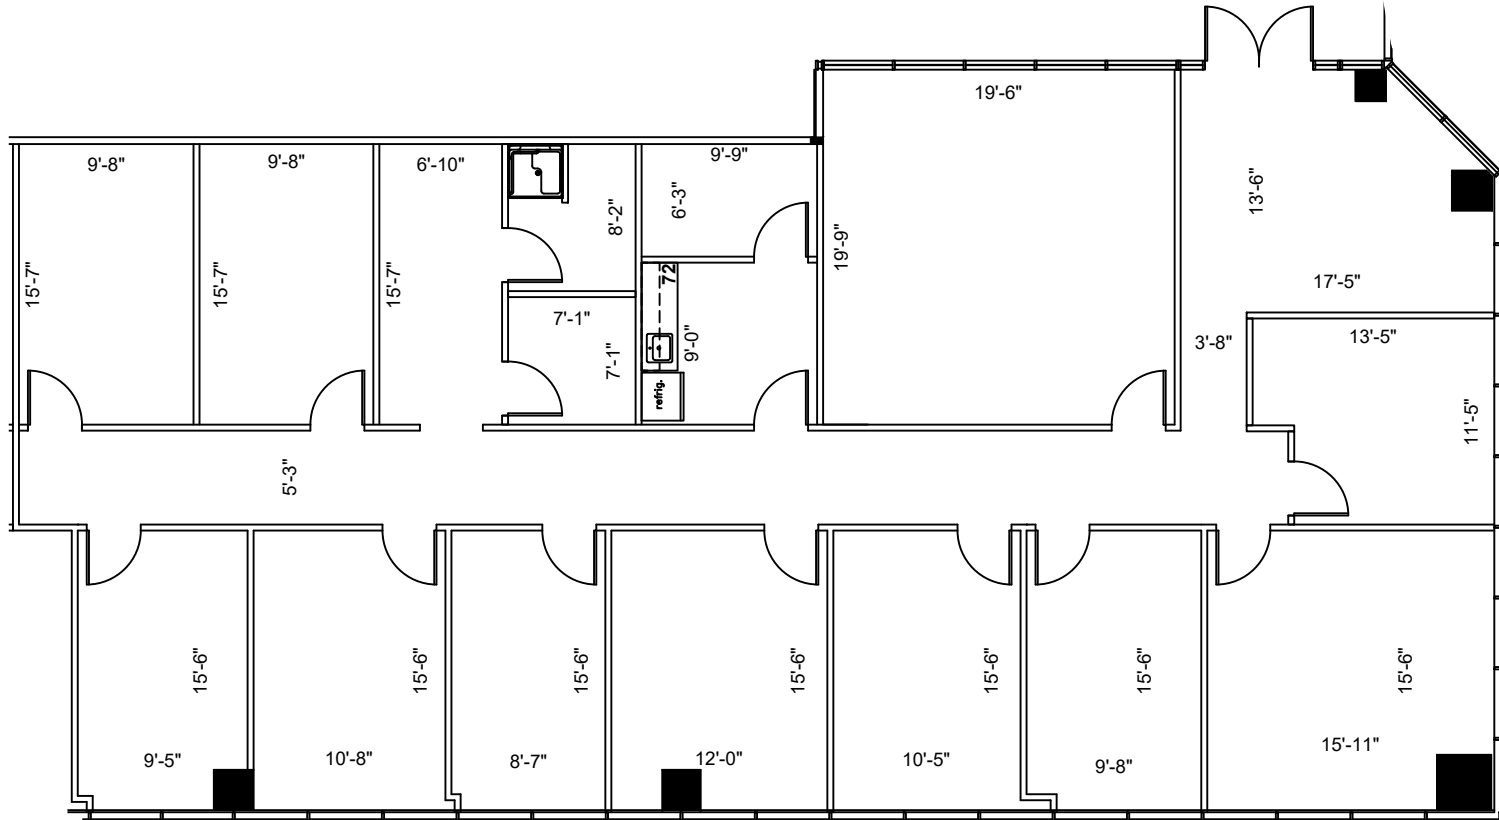

1st FLOOR  
KEY PLAN

**1** FLOOR PLAN  
SCALE: 3/32"=1'-0"

FLOOR PLANS MAY NOT BE TO SCALE AND MAY NOT REFLECT EXISTING CONDITIONS AND SHALL NOT BE RELIED UPON AS SUCH THESE DRAWINGS ARE DESIGN INTENT AND ARE AN EXHIBIT TO THE LEASE