

HARTMAN MANAGEMENT
2909 HILLCROFT, SUITE 420
HOUSTON, TX 77057



LEGEND

EXISTING	NEW	LOW	DEMO
WALLS			
NEW/RELOCATED DOOR			

ISSUE DATES



1	02-10-2022	ISSUE REVIEW

ASHFORD ON THE BAYOU
1001 S DAIRY ASHFORD RD
HOUSTON, TX 77077
SUITE 200

PROJECT:	ASHFORD ON THE BAYOU
PHYSICAL SCALE:	1/8" = 1'-0"
CHECKED BY:	WM
FILE NAME:	ASHFORD ON THE BAYOU

SHEET TITLE
EXISTING PLAN

SHEET NUMBER
EX-1

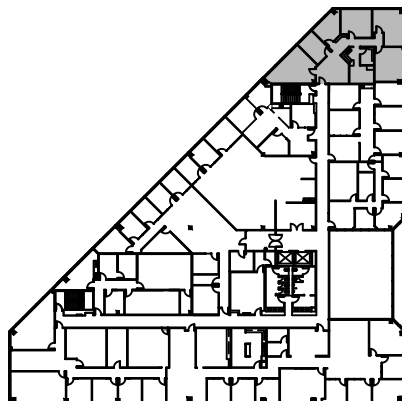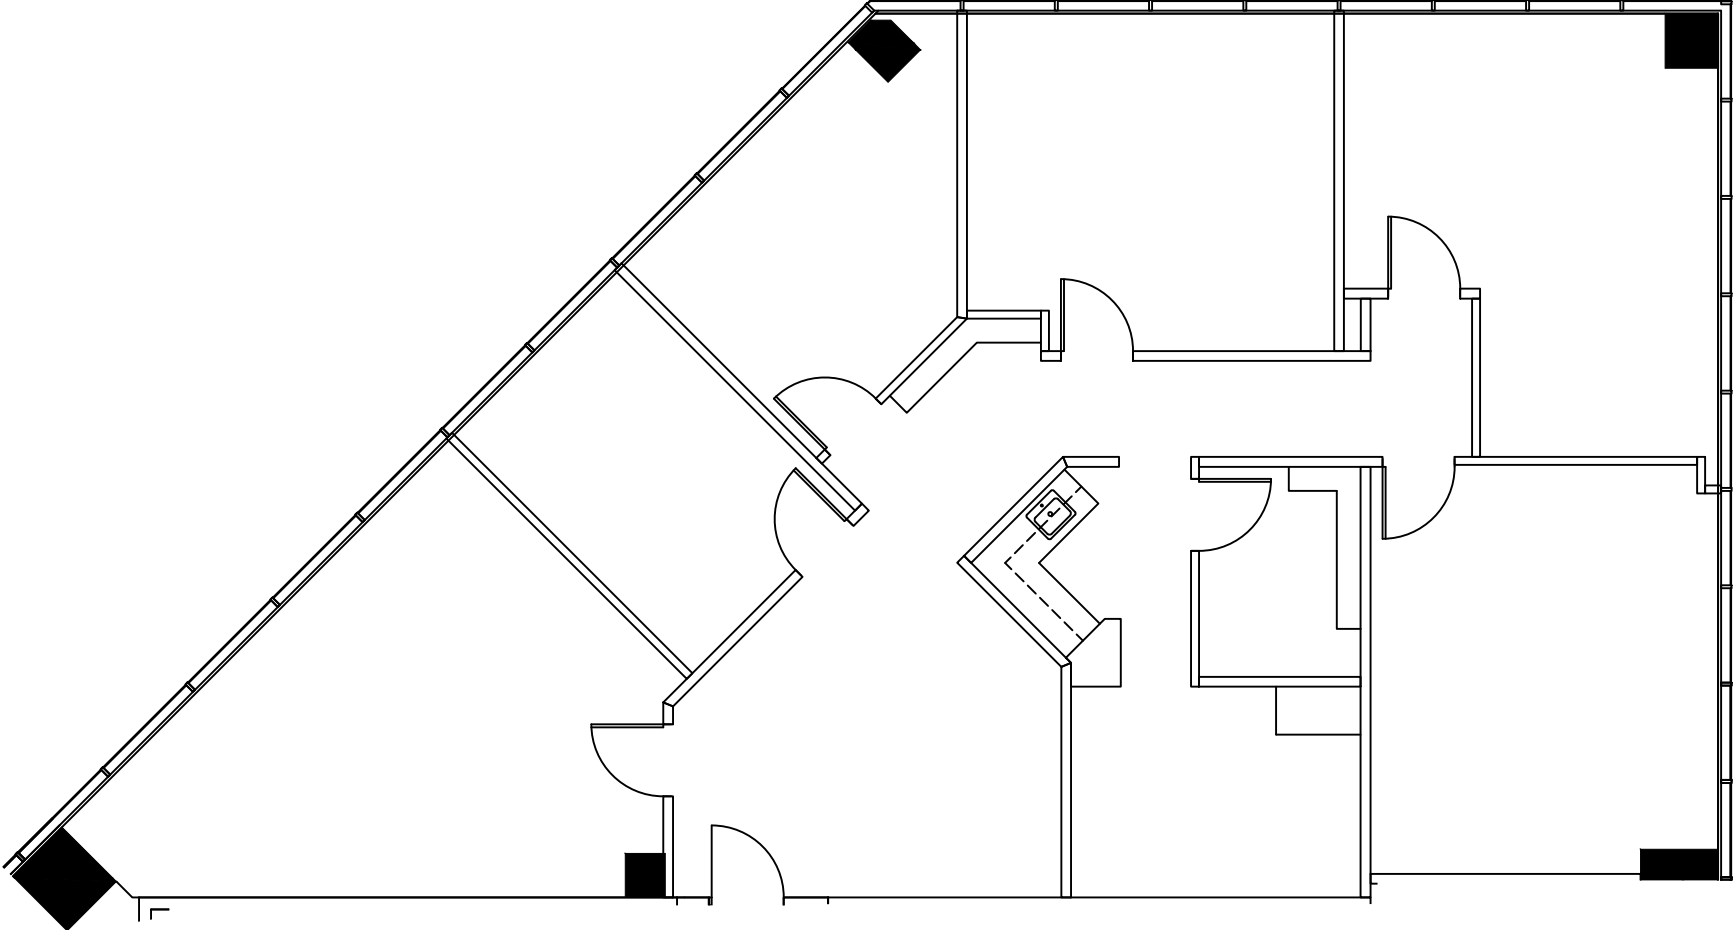

2ND FLOOR
KEY PLAN

SUITE 200
2,381 NRA
FLOOR PLAN
SCALE: 1/8"=1'-0"

FLOOR PLANS MAY NOT BE TO SCALE AND MAY NOT REFLECT EXISTING CONDITIONS AND SHALL NOT BE RELIED UPON AS SUCH THESE DRAWINGS ARE DESIGN INTENT AND ARE AN EXHIBIT TO THE LEASE