



LEGEND			
EXISTING	NEW	LOW	DEMO
WALLS			
NEW/RELOCATED DOOR			

ISSUE DATES



DATE	DESCRIPTION
01-27-2022	ISSUE FOR REVIEW

ASHFORD ON THE BAYOU
 1001 S DAIRY ASHFORD RD
 HOUSTON, TX 77077
 SUITE 230

PROJECT:	ASHFORD ON THE BAYOU
PLAT SCALE:	3/32" = 1'-0"
CHECKED BY:	WM
FILE NAME:	ASHFORD ON THE BAYOU
DRAWN BY:	WM

SHEET TITLE
EXISTING PLAN

SHEET NUMBER
EX-1

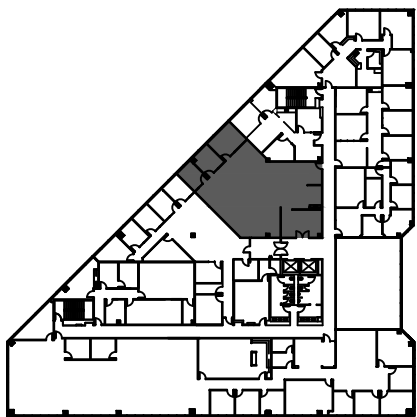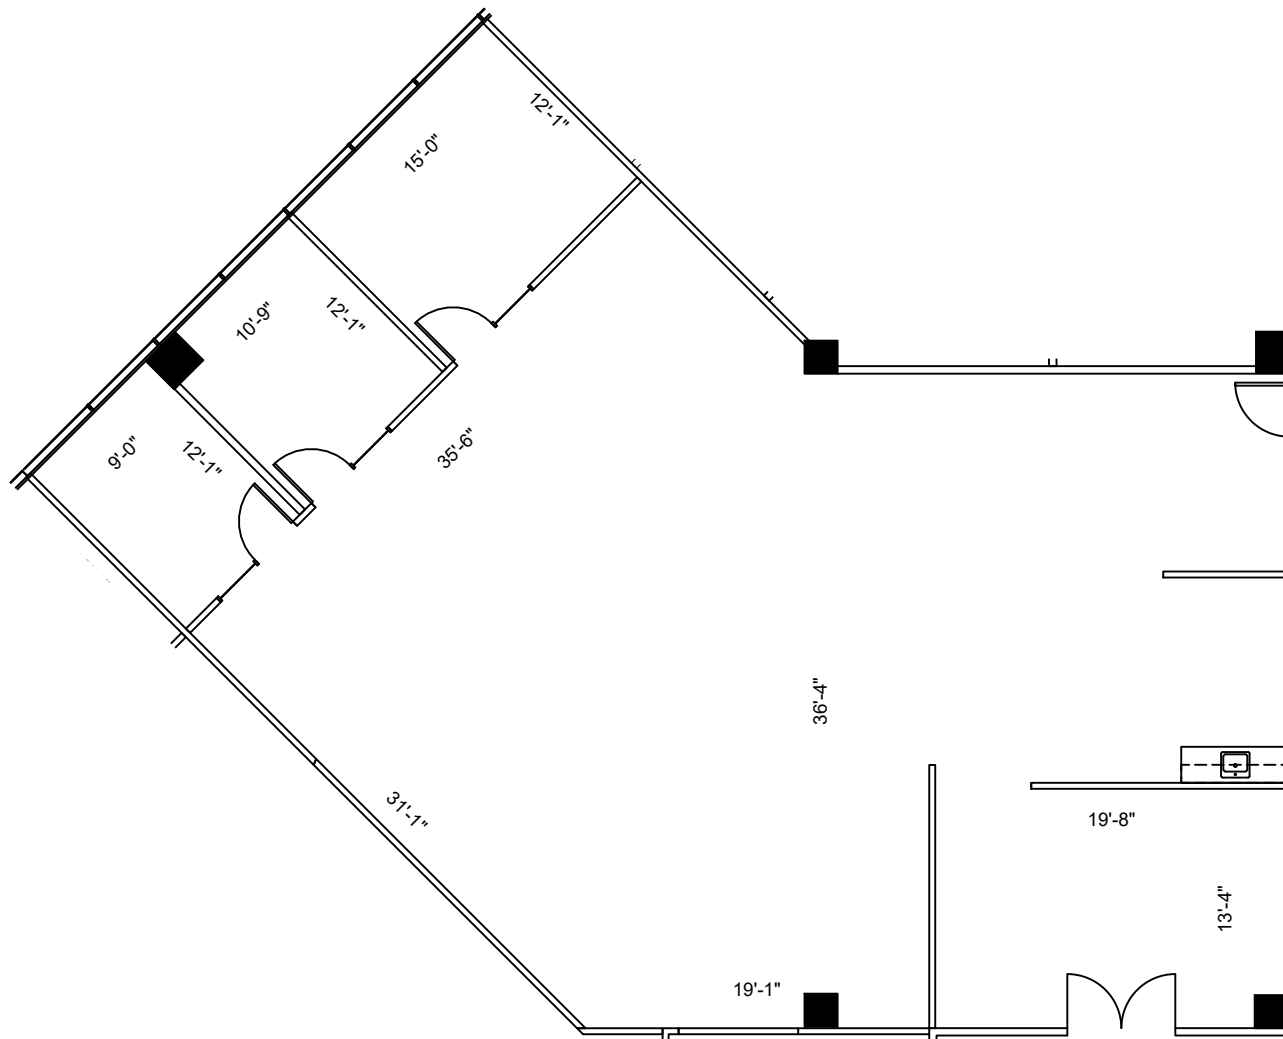

2nd FLOOR
 KEY PLAN

1 FLOOR PLAN
 SCALE: 3/32"=1'-0"

FLOOR PLANS MAY NOT BE TO SCALE AND MAY NOT REFLECT EXISTING CONDITIONS AND SHALL NOT BE RELIED UPON AS SUCH THESE DRAWINGS ARE DESIGN INTENT AND ARE AN EXHIBIT TO THE LEASE