



LEGEND			
EXISTING	NEW	LOW	DEMO
WALLS			
NEW/RELOCATED DOOR			


ISSUE DATES	
DATE	REVISION
06-22-2022	1

ASHFORD ON THE BAYOU
 1001 S DAIRY ASHFORD RD
 HOUSTON, TX 77077
 SUITE 300

PROJECT:	ASHFORD ON THE BAYOU
DATE:	06-22-2022
CHECKED BY:	WM
FILE NAME:	ASHFORD ON THE BAYOU
DRAWN BY:	WM

SHEET TITLE
EXISTING PLAN

SHEET NUMBER
EX-1

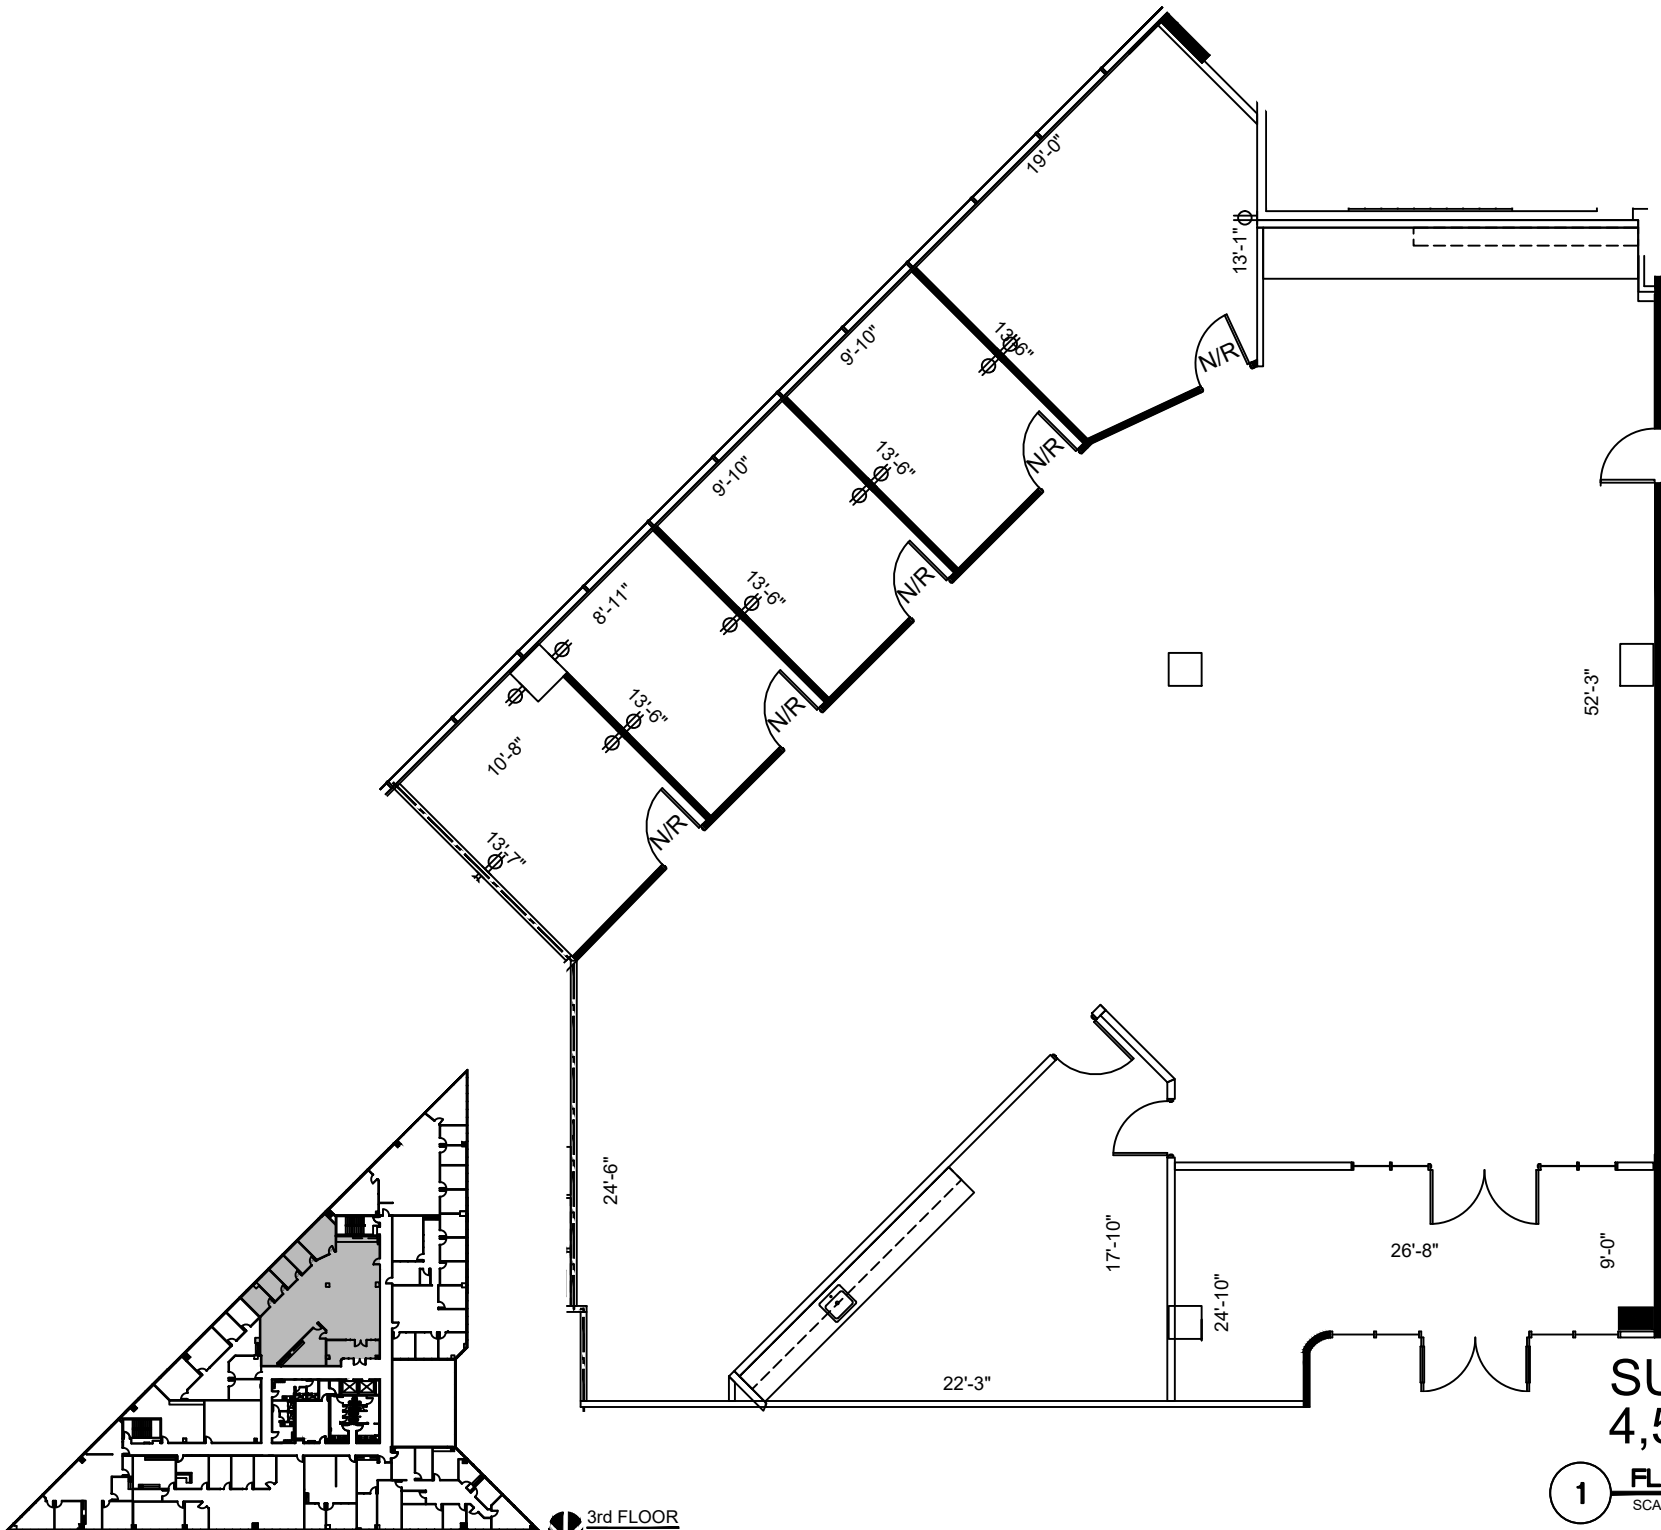

SUITE 300
4,552 NRA

1 FLOOR PLAN
 SCALE: 3/32"=1'-0"

3rd FLOOR
 KEY PLAN

FLOOR PLANS MAY NOT BE TO SCALE AND MAY NOT REFLECT EXISTING CONDITIONS AND SHALL NOT BE RELIED UPON AS SUCH THESE DRAWINGS ARE DESIGN INTENT AND ARE AN EXHIBIT TO THE LEASE