



LEGEND			
EXISTING	NEW	LOW	DEMO
WALLS			
NEW/RELOCATED DOOR			
			N/R

ISSUE DATES


NO.	DATE	REVISION
1	04-20-2022	ISSUE FOR REVIEW
2	09-19-2022	ISSUE FOR REVIEW

ASHFORD ON THE BAYOU  
 1001 S DAIRY ASHFORD RD  
 HOUSTON, TX 77077  
 SUITE 530

PROJECT:	ASHFORD ON THE BAYOU
PLANT SCALE:	1/8" = 1'-0"
CHECKED BY:	WM
FILE NAME:	ASHFORD ON THE BAYOU
DRAWN BY:	WM

SHEET TITLE  
**SCHEMATIC DESIGN**


SHEET NUMBER  
**SD-1**

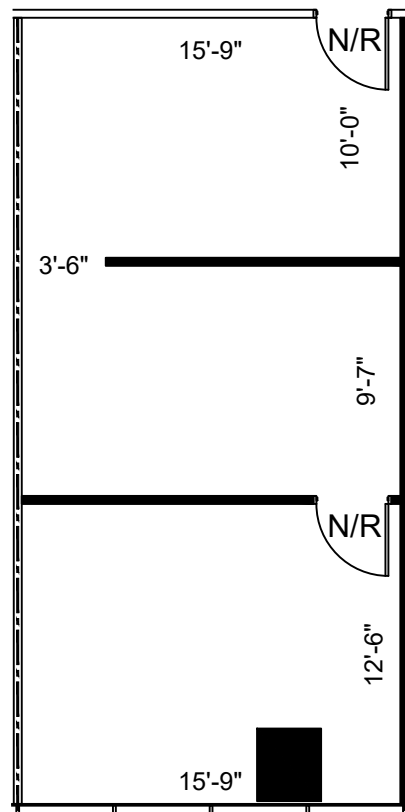

**SUITE 530**  
**764 NRA**

**1 FLOOR PLAN**  
 SCALE: 1/8"=1'-0"

FLOOR PLANS MAY NOT BE TO SCALE AND MAY NOT REFLECT EXISTING CONDITIONS AND SHALL NOT BE RELIED UPON AS SUCH THESE DRAWINGS ARE DESIGN INTENT AND ARE AN EXHIBIT TO THE LEASE

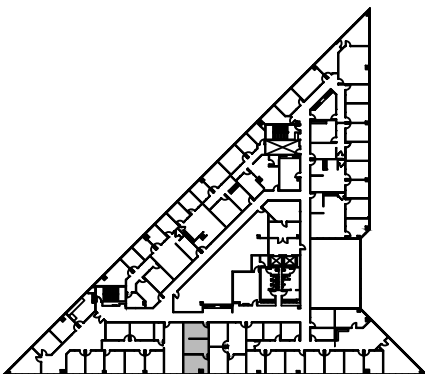

**5TH FLOOR**  
 KEY PLAN