

LEGEND	
EXISTING WALLS	---
NEW WALLS	---
EXISTING LOW	---
NEW LOW	---
EXISTING DEMO	---
NEW DEMO	---
NEW RELOCATED DOOR	N/R



ISSUE DATES	
05-17-2023	ISSUE
	REVIEW

**NORTHBELT ATRIUM II**  
 15355 W. VANTAGE PKWY., HOUSTON, TX 77032  
 SUITE 175

PROJECT:	654NORTHBELT ATRIUM II
PLOTTING SCALE:	1/8" = 1'-0"
CHECKED BY:	WM
FILE NAME:	654NORTHBELT ATRIUM II
DRAWN BY:	WM
SHEET SIZE:	8.5 X 11

SHEET TITLE  
**EXISTING PLAN**

SHEET NUMBER  
**EX-1**

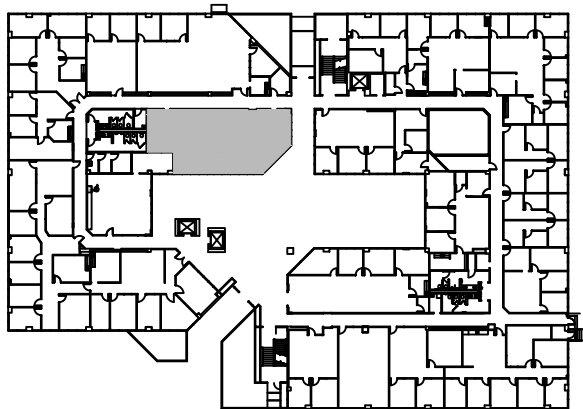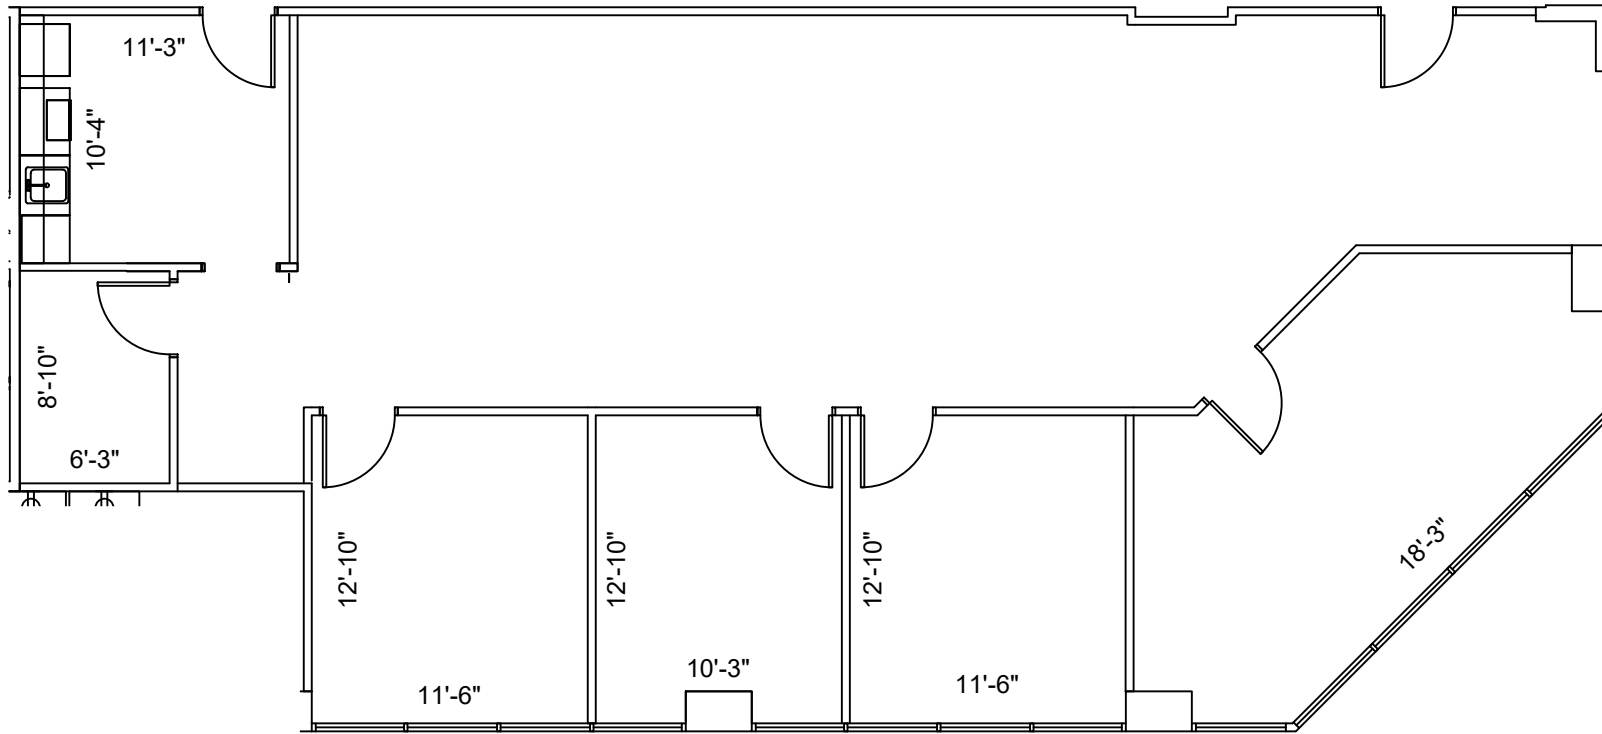

**1st FLOOR**  
 KEY PLAN

**1 FLOOR PLAN**  
 SCALE: 1/8"=1'-0"

FLOOR PLANS MAY NOT BE TO SCALE AND MAY NOT REFLECT EXISTING CONDITIONS AND SHALL NOT BE RELIED UPON AS SUCH THESE DRAWINGS ARE DESIGN INTENT AND ARE AN EXHIBIT TO THE LEASE