



LEGEND

EXISTING WALLS	NEW WALLS	LOW DEMO WALLS
NEW RELOCATED DOOR	NRA	

ISSUE DATES

1	09-04-2020	LEADING REVIEW


COMMERCE PLAZA  
12850 HILLCREST ROAD F109, DALLAS, TX 75230  
SUITE C202

PROJECT:	013-COMMERCE PLAZA
PLAT/SHEET:	1/8" = 1'-0" / 8.5 X 11
CHECKED BY:	WM
DRAWN BY:	WM, AE
FILE NAME:	013-COMMERCE PLAZA


SHEET TITLE  
EXISTING PLAN

SHEET NUMBER

EX-1

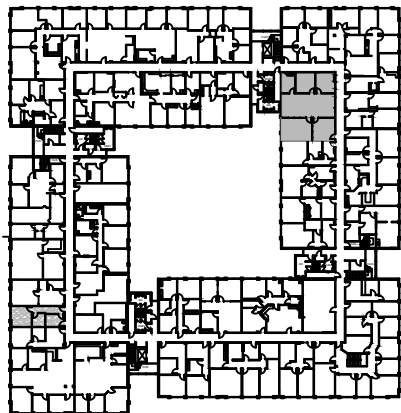

NORTH  
2nd FLOOR  
KEY PLAN

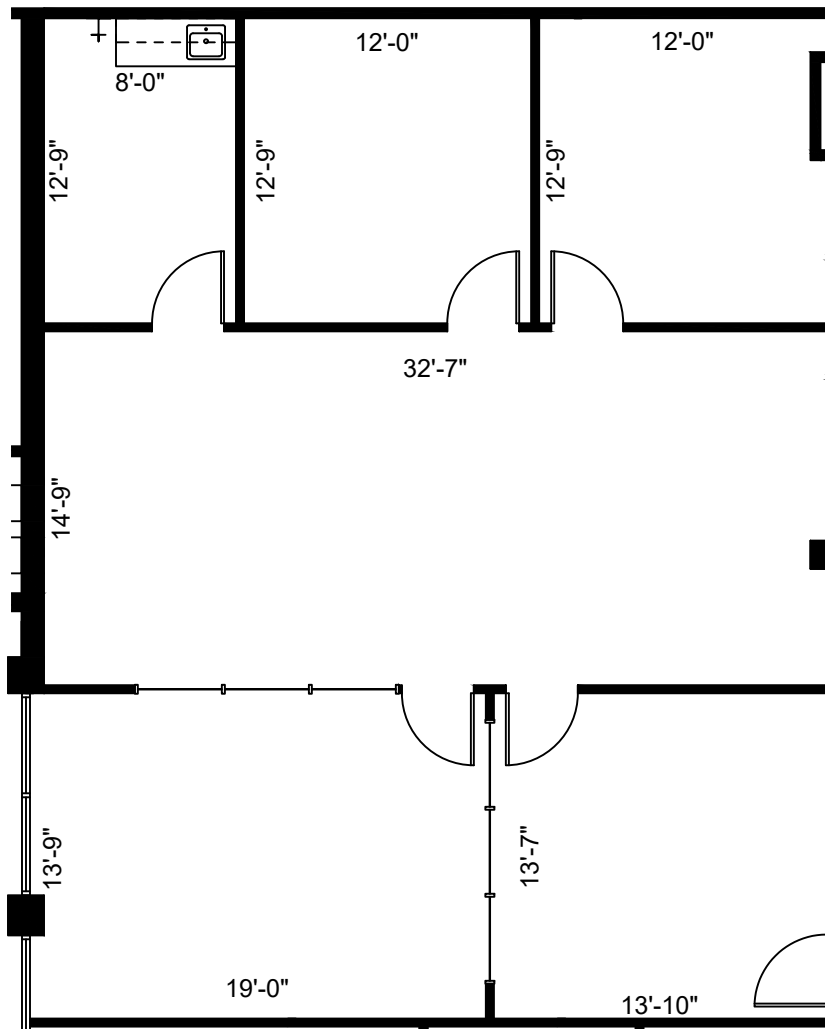

SUITE C202  
1,627 NRA

1 FLOOR PLAN  
SCALE: 1/8"=1'-0"

FLOOR PLANS MAY NOT BE TO SCALE AND MAY NOT REFLECT EXISTING CONDITIONS AND SHALL NOT BE RELIED UPON AS SUCH THESE DRAWINGS ARE DESIGN INTENT AND ARE AN EXHIBIT TO THE LEASE