



| LEGEND             |       |
|--------------------|-------|
| EXISTING           | NEW   |
| PARTITIONS         | DEMOS |
| NEW/RELOCATED DOOR |       |

ISSUE DATES




| NO. | DATE     | REVISION       |
|-----|----------|----------------|
| 1   | 01-21-20 | LEASING REVIEW |
|     |          |                |
|     |          |                |
COMMERCE PLAZA HILLCREST  
 12880 HILLCREST ROAD DALLAS, TX  
 SUITE J232

|                |                    |
|----------------|--------------------|
| PROJECT:       | S13-COMMERCE PLAZA |
| PLOTTED SCALE: | AS SHOWN           |
| CHECKED BY:    | AE                 |
| FILE NAME:     | S13-COMMERCE PLAZA |

SHEET TITLE  
 EXISTING PLAN

SHEET NUMBER  
 EX-1

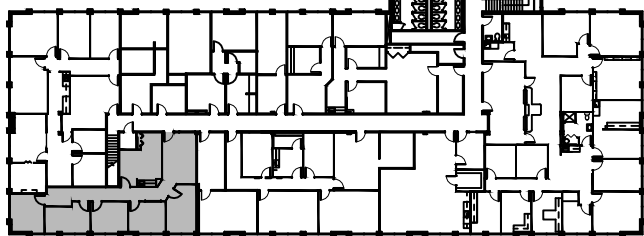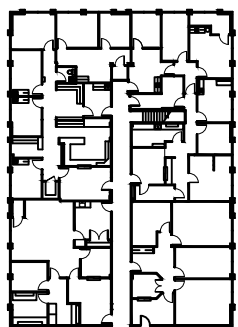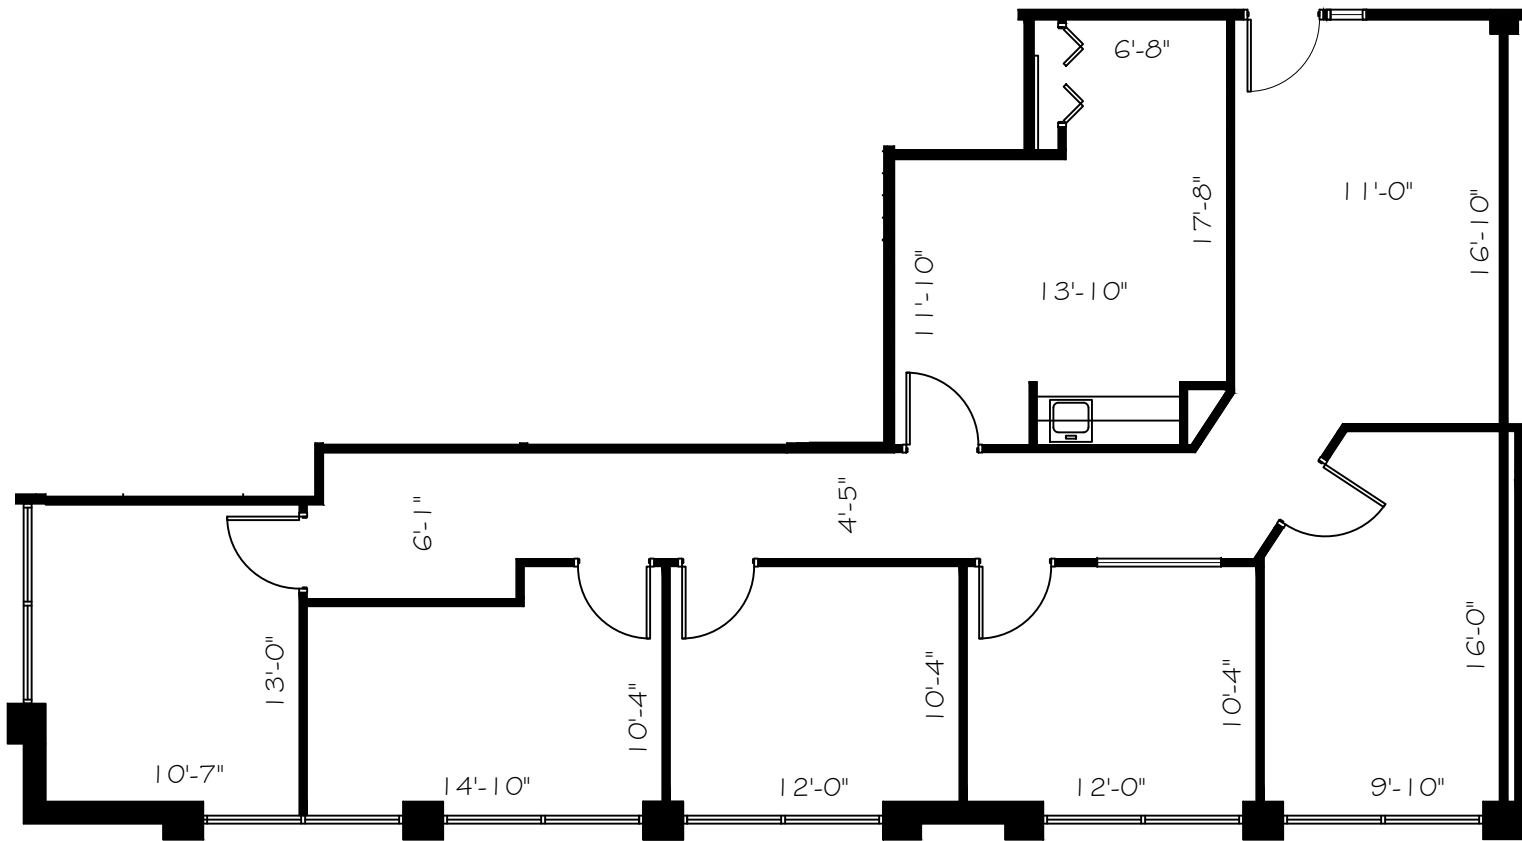

2nd FLOOR  
 KEY PLAN

SUITE J232  
 1,593 NRA

1 FLOOR PLAN  
 SCALE: 1/8"=1'-0"

FLOOR PLANS MAY NOT BE TO SCALE AND MAY NOT REFLECT EXISTING CONDITIONS AND SHALL NOT BE RELIED UPON AS SUCH