



LEGEND		
EXISTING	NEW	DEMO
PARTITIONS		
NEW/RELOCATED DOOR		

ISSUE DATES



NO.	DATE	REVISION
1	07-29-21	LEASING REVIEW

GATEWAY TOWER  
 8111 LBJ FREEWAY  
 DALLAS, TX 75251  
 SUITE 465

PROJECT	082-GATEWAY TOWER
PLOT SCALE	1/8" = 1'-0"
CHECKED BY	AE
FILE NAME	082-GATEWAY TOWER
DRAWN BY	AE

SHEET TITLE  
**EXISTING FLOOR PLAN**

SHEET NUMBER  
**EX-1**

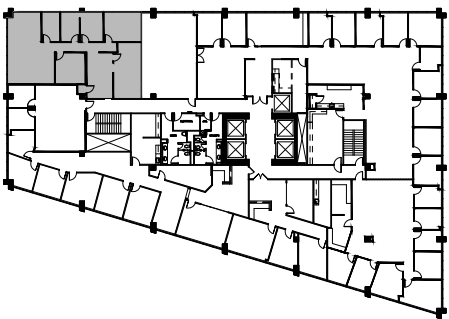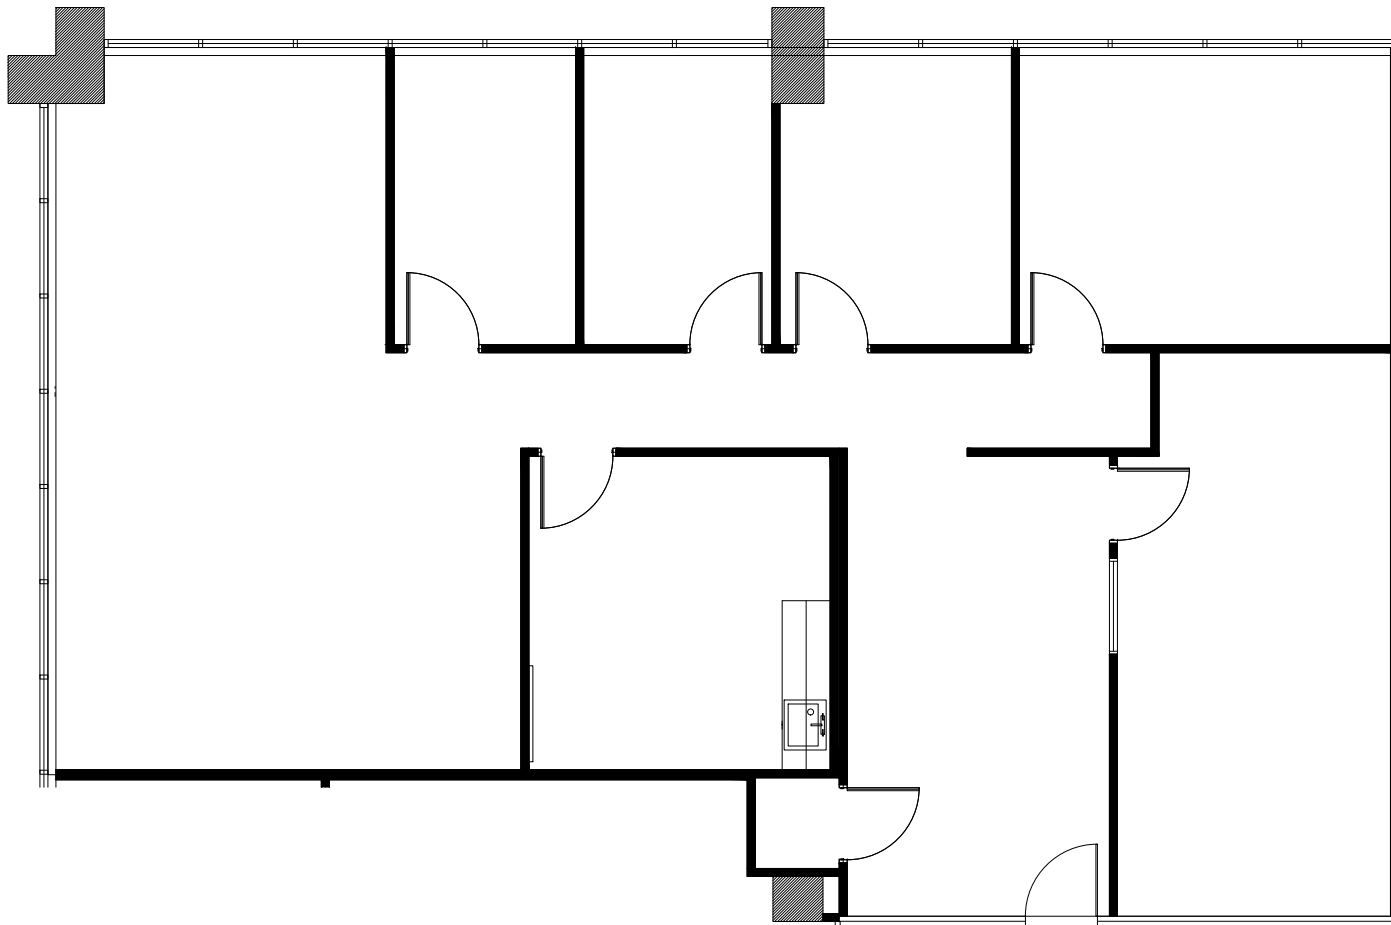

NORTH  
  
 4th FLOOR  
 KEY PLAN

**SUITE 465**  
**2,137 NRA**

**1 FLOOR PLAN**  
 SCALE: 1/8" = 1'-0"

FLOOR PLANS MAY NOT BE TO SCALE AND MAY NOT REFLECT EXISTING CONDITIONS AND SHALL NOT BE RELIED UPON AS SUCH THESE DRAWINGS ARE DESIGN INTENT AND ARE AN EXHIBIT TO THE LEASE