



LEGEND			
EXISTING	NEW	LOW	DEMO
WALLS			
NEW/RELOCATED DOOR			





ISSUE DATES	
DATE	DESCRIPTION
10-29-2021	ISSUE FOR REVIEW

**WALZEM PLAZA SHOPPING CENTER**  
 5400 WALZEM ROAD SAN ANTONIO, TX 78218  
 SUITES 5420

PROJECT:	WALZEM PLAZA
PLLOT SCALE:	N/A
CHECKED BY:	WM
FILE NAME:	WALZEM PLAZA

SHEET TITLE  
**EXISTING PLAN**

SHEET NUMBER  
**EX-1**

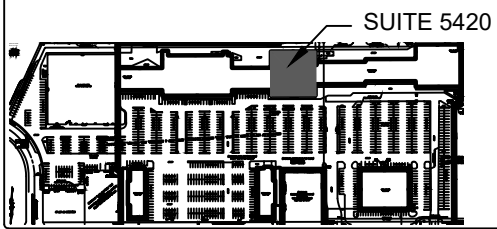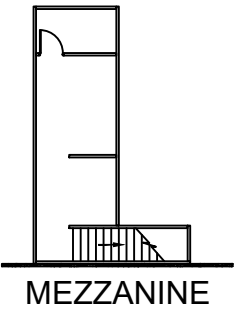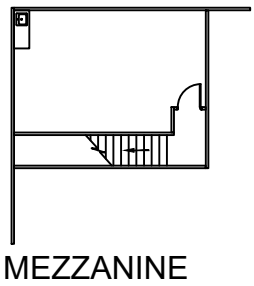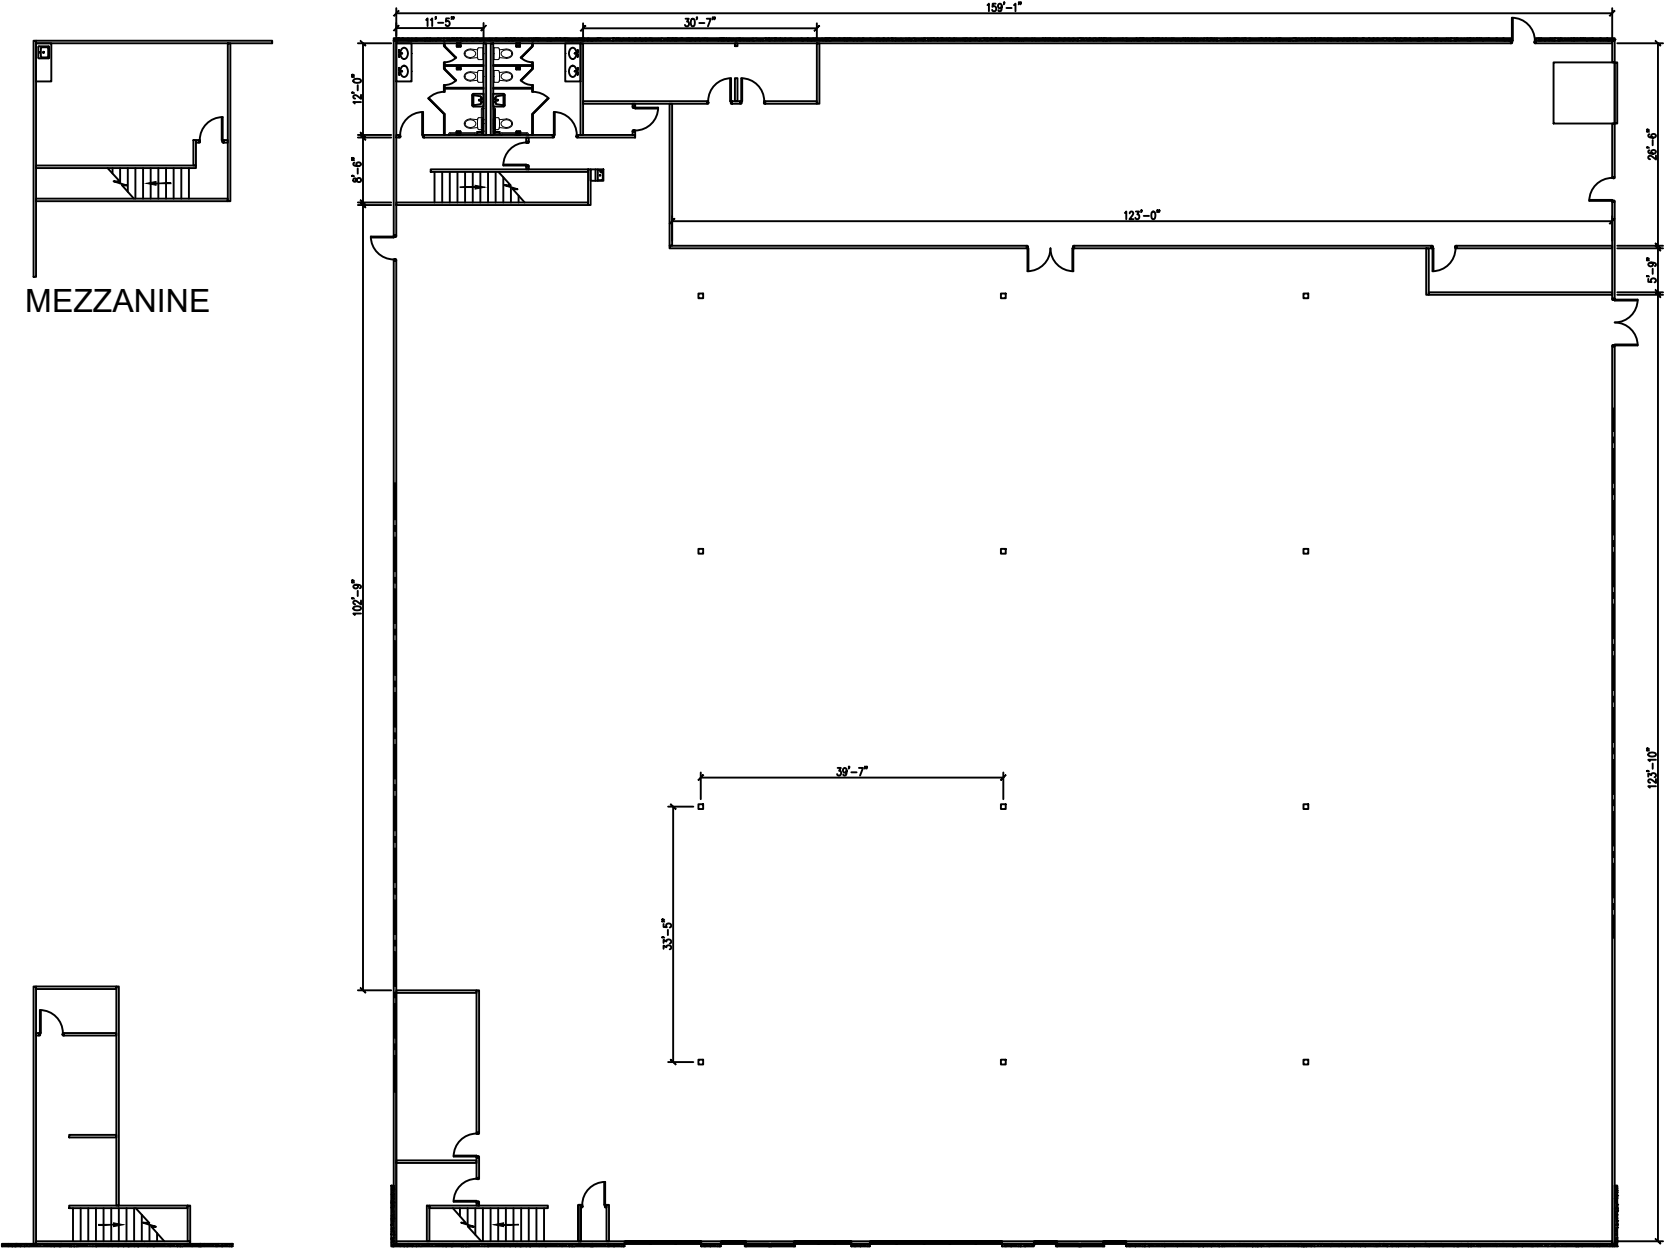

**SUITE 5420**  
**25,000 NRA**

**1 FLOOR PLAN**  
 SCALE: NONE

FLOOR PLANS MAY NOT BE TO SCALE AND MAY NOT REFLECT EXISTING CONDITIONS AND SHALL NOT BE RELIED UPON AS SUCH THESE DRAWINGS ARE DESIGN INTENT AND ARE AN EXHIBIT TO THE LEASE