


SUITE 550  
4,707 RSF  
AVAILABLE

SUITE 515  
(501 ON RR)  
9,480 RSF  
AVAILABLE

SUITE 500  
6,455 RSF  
TRITON, LLC

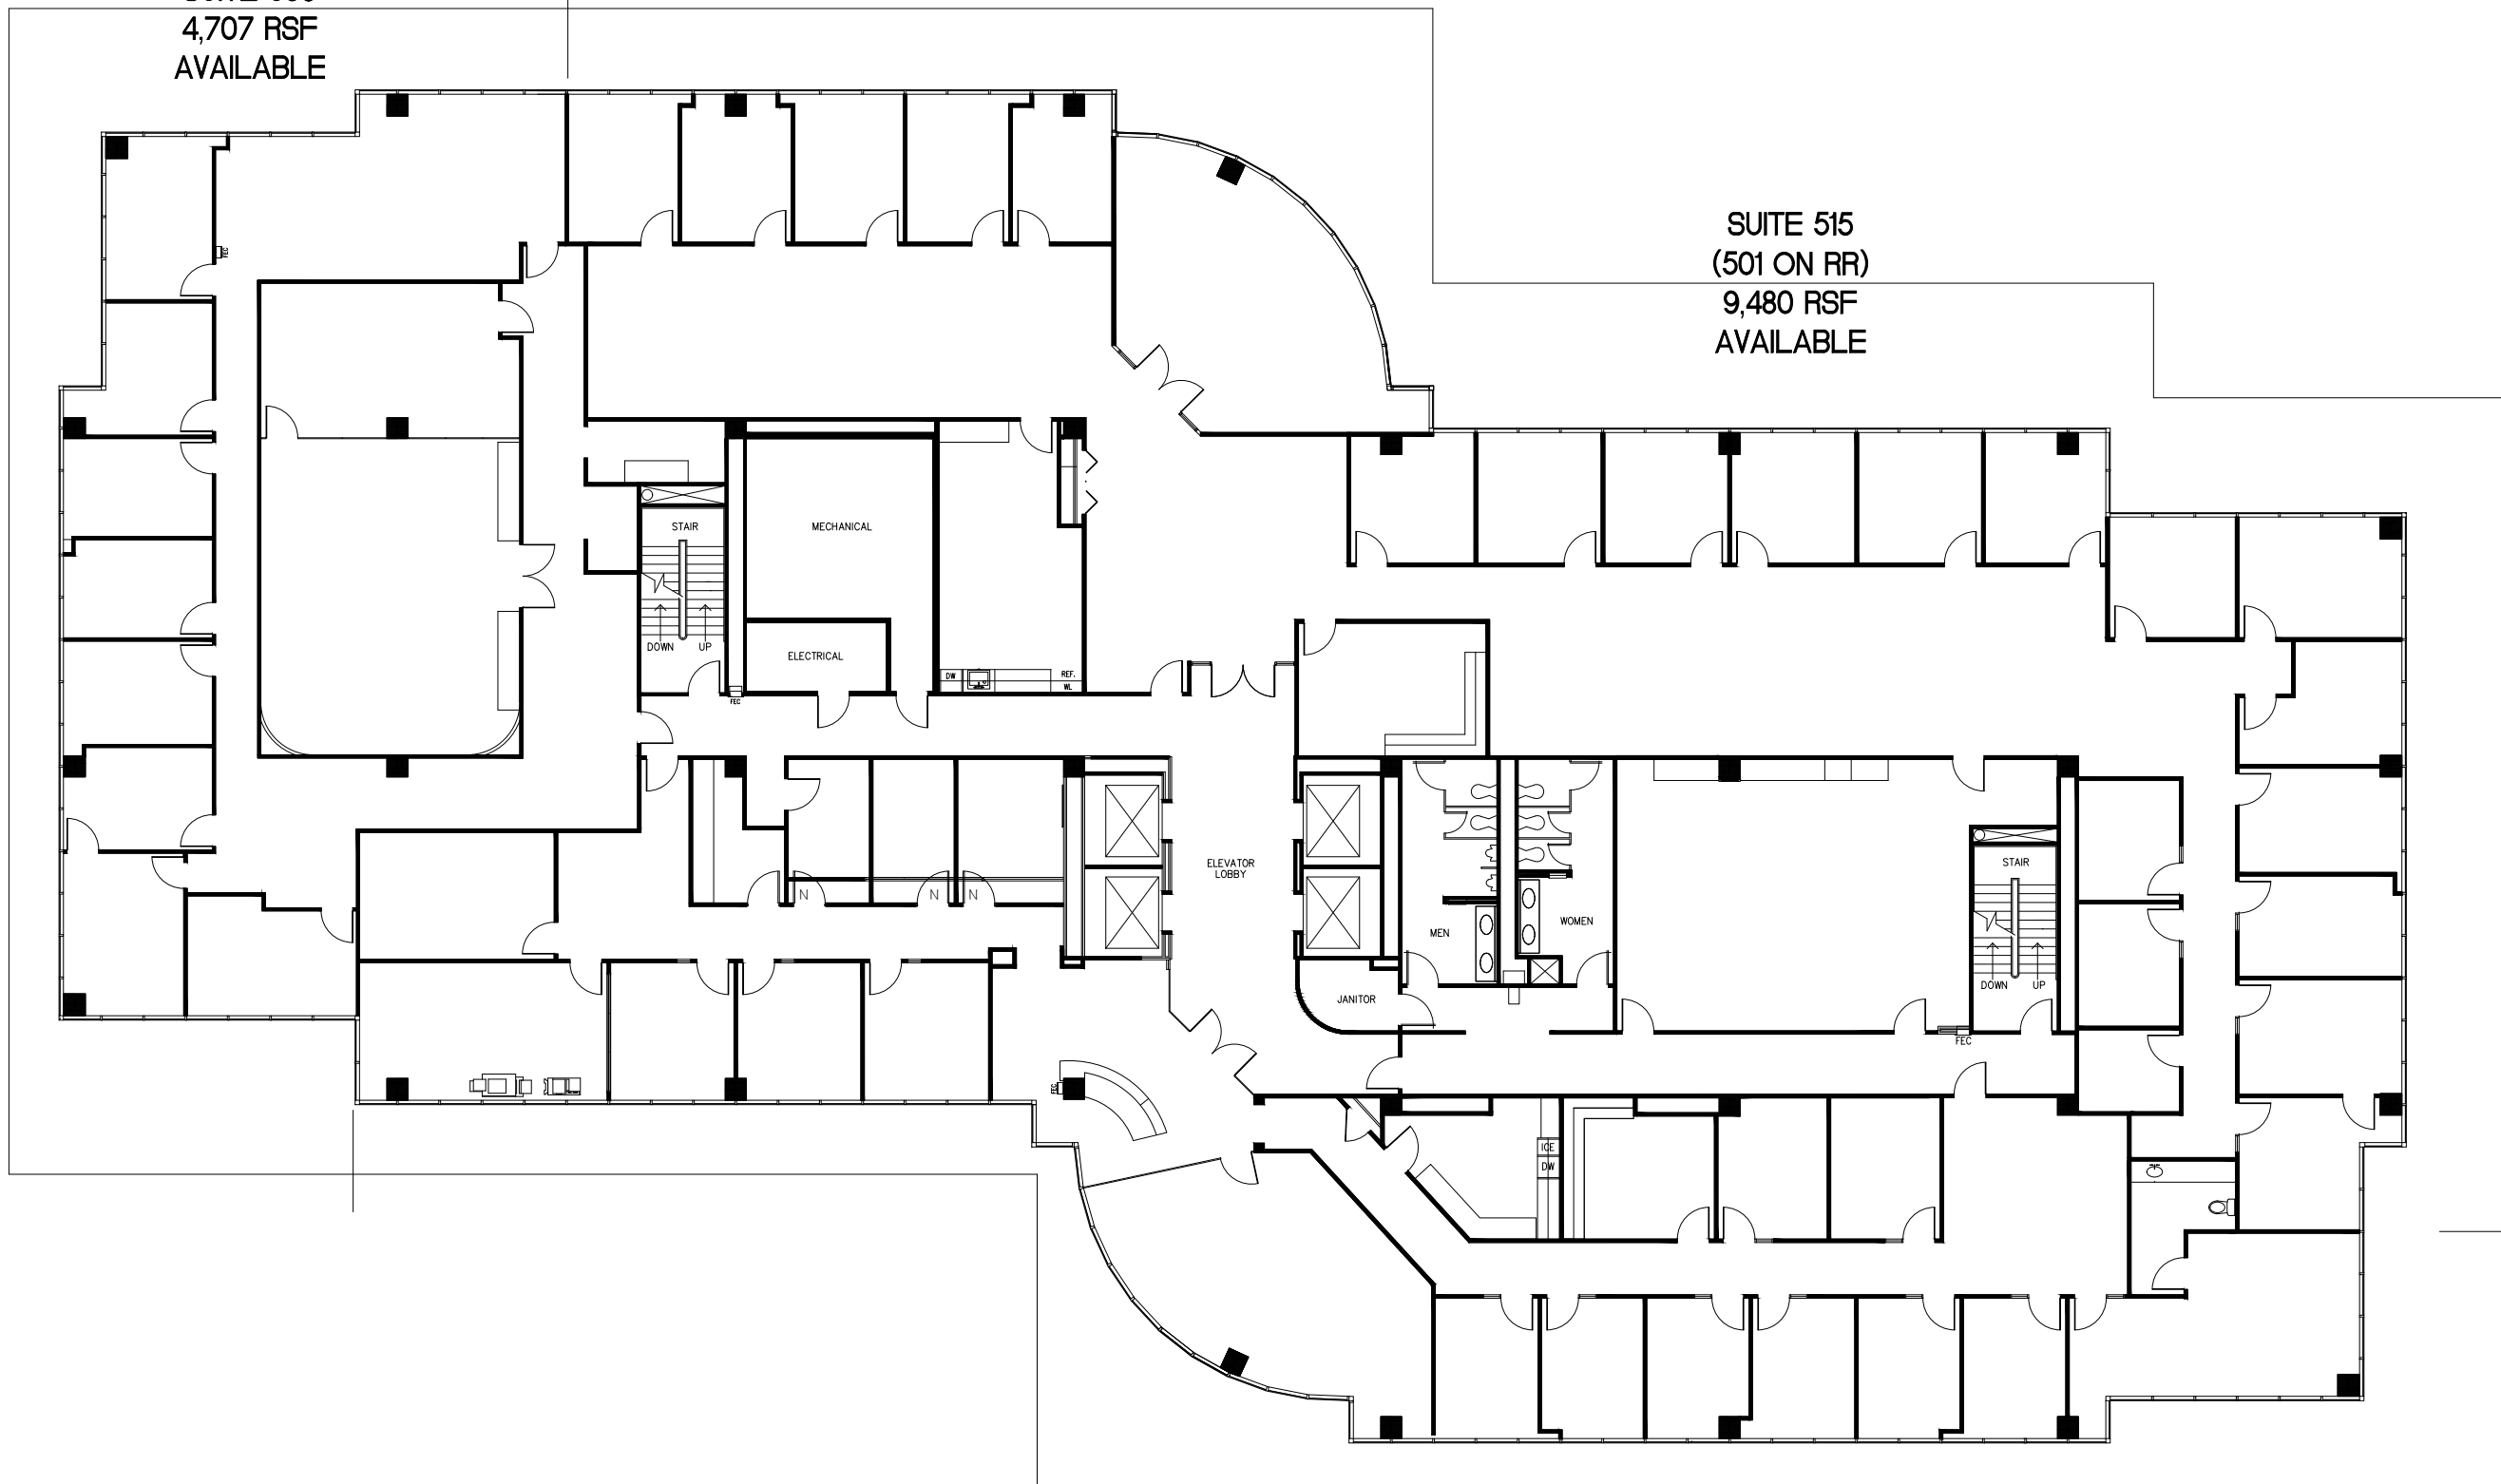

HARTMAN MANAGEMENT  
2909 HILLCROFT, SUITE 420  
HOUSTON, TX 77057



**LEGEND**

EXISTING	NEW	LOW	DEMO
WALLS:			
NEW/RELOCATED DOOR			

**ISSUE DATES**

1	04-30-2021	LEASING REVIEW

**655-NORTH CENTRAL PLAZA**  
12655 N. CENTRAL EXPWAY  
DALLAS, TX 75243  
LEVEL 05

PROJECT:	NORTH CENTRAL PLAZA
PLOT SCALE:	NTS
CHECKED BY:	AE
DRAWN BY:	AE
FILE NAME:	NORTH CENTRAL PLAZA

**LEVEL 05**  
**20,642 SQ.FT.**  
**FLOOR PLAN**  
SCALE: NONE

1

FLOOR PLANS MAY NOT BE TO SCALE AND MAY NOT REFLECT EXISTING CONDITIONS AND SHALL NOT BE RELIED UPON AS SUCH. THESE DRAWINGS ARE DESIGN INTENT AND ARE AN EXHIBIT TO THE LEASE.

SHEET TITLE  
**EXISTING PLAN**

SHEET NUMBER  
**EX-1**