


NORTH
2nd FLOOR
KEY PLAN

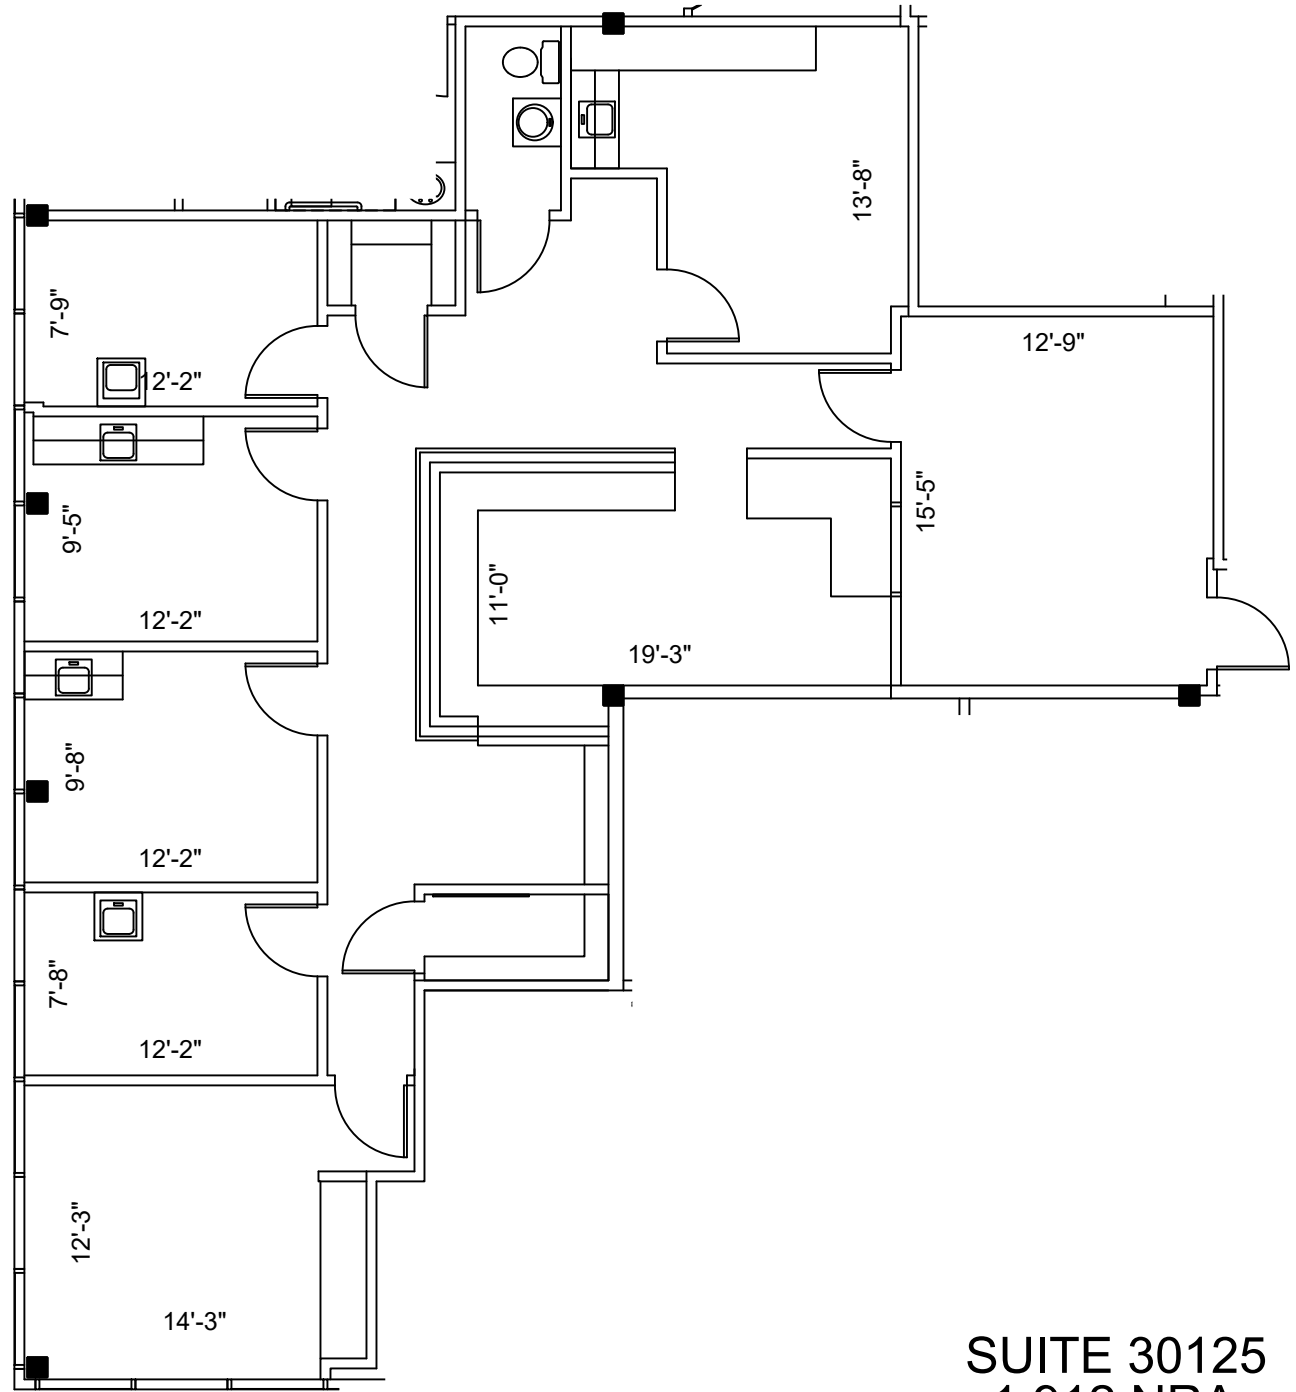

SUITE 30125
1,912 NRA

1 FLOOR PLAN
SCALE: 1/8" = 1'-0"

FLOOR PLANS MAY NOT BE TO SCALE AND MAY NOT REFLECT EXISTING CONDITIONS AND SHALL NOT BE RELIED UPON AS SUCH
THESE DRAWINGS ARE DESIGN INTENT AND ARE AN EXHIBIT TO THE LEASE

LEGEND

EXISTING	NEW	LOW	DEMO
WALLS			
NEW/RELOCATED	DOOR		

ISSUE DATES

03-23-2023	ISSUE
	REVIEW

THE PRESERVE
2030 NORTH LOOP WEST, HOUSTON, TX 77018
SUITE 125

PROJECT:	THE PRESERVE
PLAT SCALE:	1/8" = 1'-0"
CHECKED BY:	WM
FILE NAME:	625-THE PRESERVE

SHEET TITLE
**EXISTING
PLAN**

SHEET NUMBER
EX-1