



LEGEND

EXISTING	NEW	DEMO
PARTITIONS		
NEW/RELOCATED DOOR		N

ISSUE DATES



NO.	DATE	REVISION
1	08-30-19	LEASING REVIEW

THE PRESERVE
 2030 NORTH LOOP, HOUSTON, TX 77018
 SUITE 112

PROJECT:	08-2030-THE PRESERVE
PLT/SCL:	1/8" = 1'-0"
CHECKED BY:	WM
FILE NAME:	08-2030-THE PRESERVE
DRAWN BY:	WM

SHEET TITLE
 EXISTING PLAN

SHEET NUMBER
 EX-1

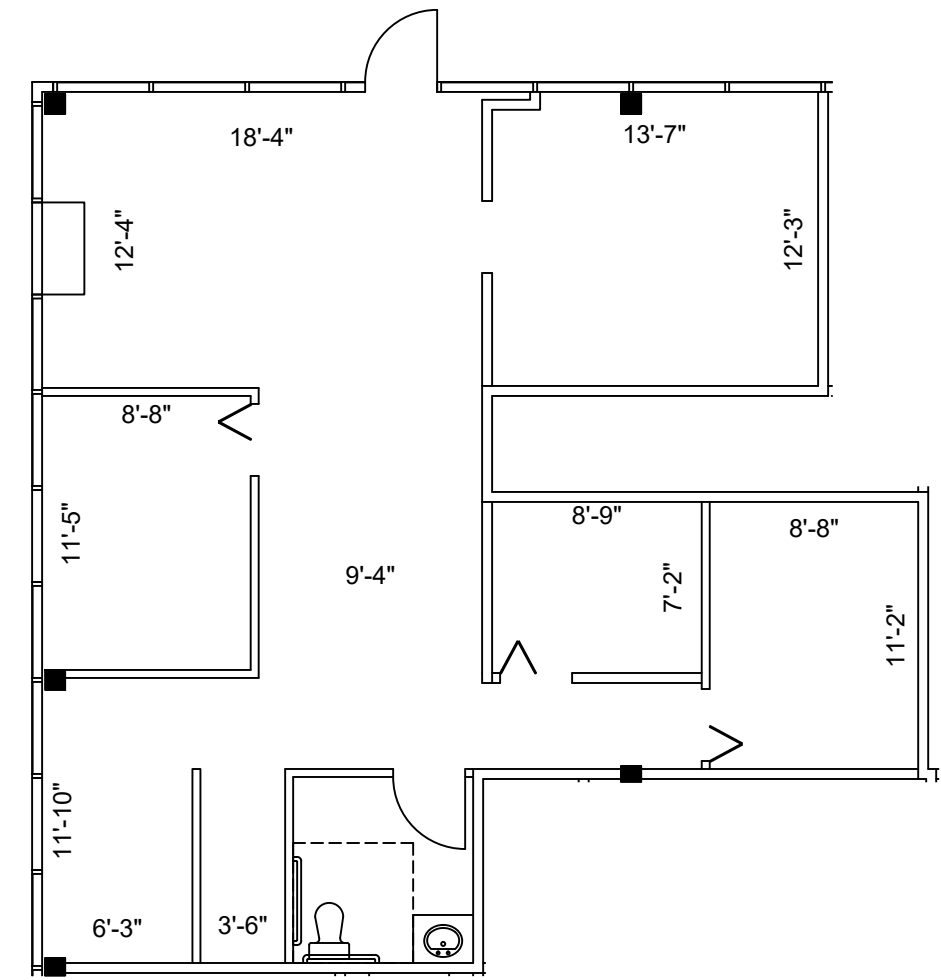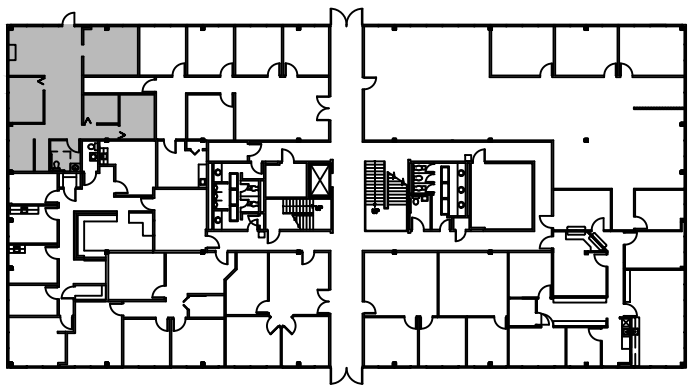

1st FLOOR
 KEY PLAN

1 FLOOR PLAN
 SCALE: 1/8"=1'-0"

FLOOR PLANS MAY NOT BE TO SCALE AND MAY NOT REFLECT EXISTING CONDITIONS AND SHALL NOT BE RELIED UPON AS SUCH THESE DRAWINGS ARE DESIGN INTENT AND ARE AN EXHIBIT TO THE LEASE