



LEGEND	
EXISTING PARTITIONS	---
NEW PARTITIONS	---
EXISTING DOORS	—
NEW DOORS	—
RELOCATED DOORS	—
NEW RELOCATED DOORS	—



ISSUE DATES	
1	08-26-19 LEASING REVIEW

**THE PRESERVE**  
 2040 NORTH LOOP, HOUSTON, TX 77018  
 SUITE 300

PROJECT:	605-2040-THE PRESERVE
PLAT SCALE:	1/8" = 1'-0"
CHECKED BY:	WM
FILE NAME:	605-2040-THE PRESERVE

SHEET TITLE  
**SCHEMATIC DESIGN**

SHEET NUMBER  
**SD-1**

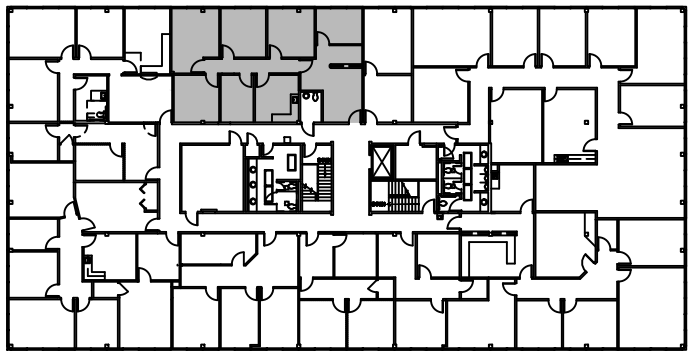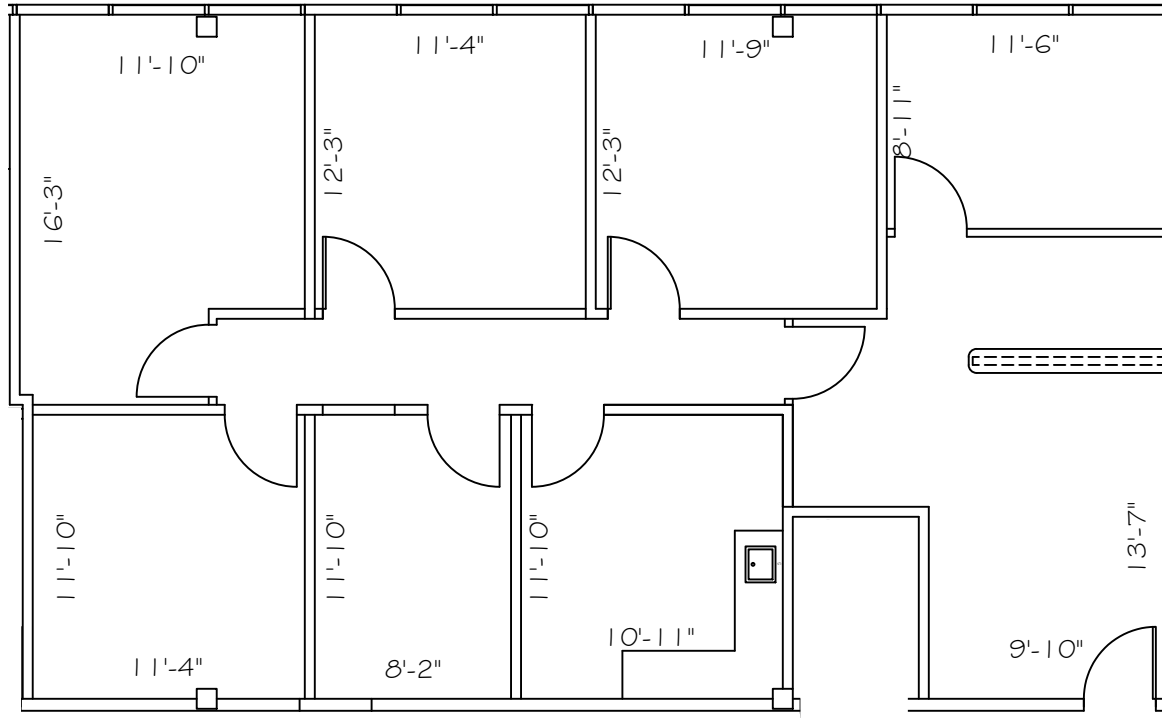

1st FLOOR  
 KEY PLAN

**1 FLOOR PLAN**  
 SCALE: 1/8"=1'-0"

FLOOR PLANS MAY NOT BE TO SCALE AND MAY NOT REFLECT EXISTING CONDITIONS AND SHALL NOT BE RELIED UPON AS SUCH THESE DRAWINGS ARE DESIGN INTENT AND ARE AN EXHIBIT TO THE LEASE