


SITE PLAN
KEY PLAN

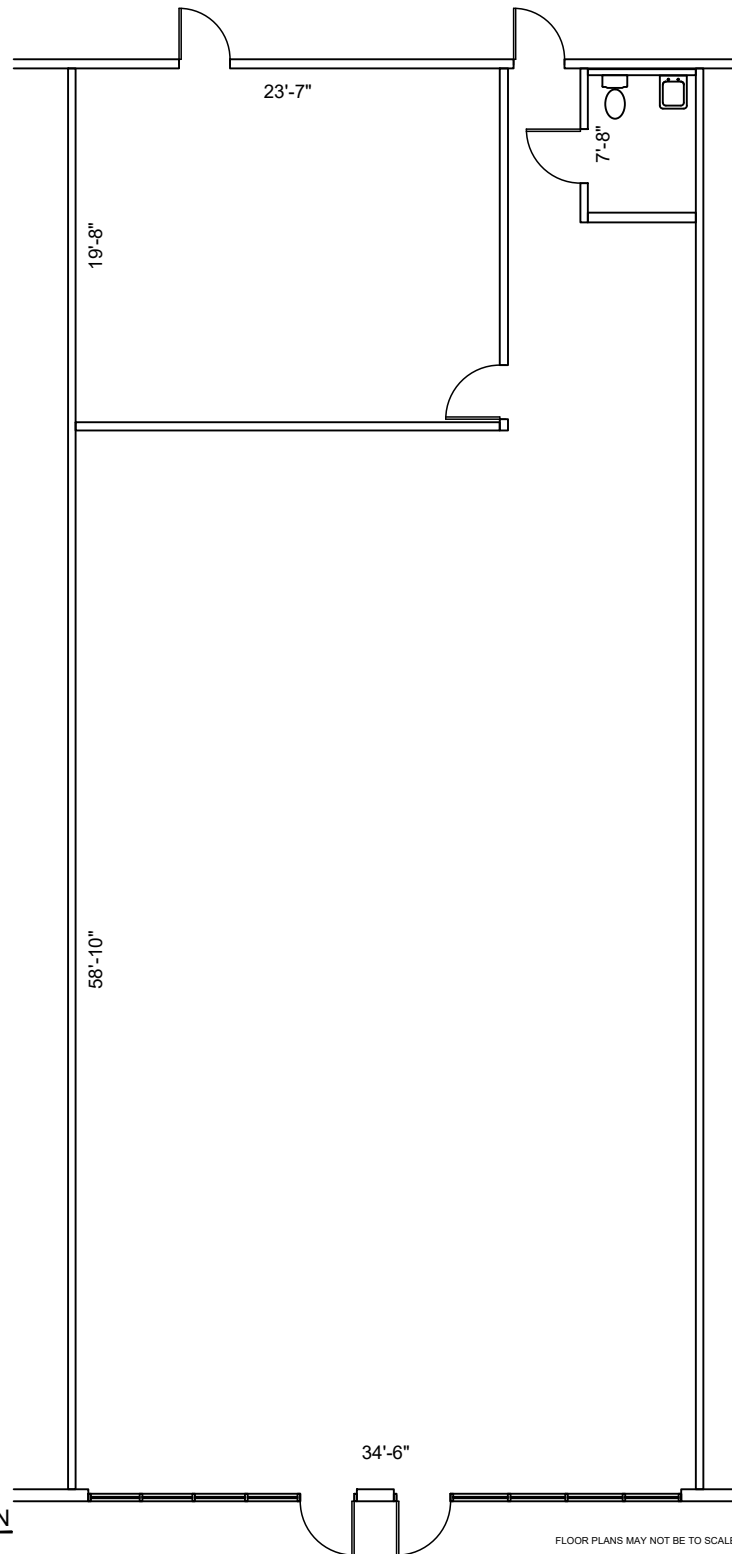

SUITE 5350
2,880 NRA

1 FLOOR PLAN
SCALE: 3/32" = 1'-0"

FLOOR PLANS MAY NOT BE TO SCALE AND MAY NOT REFLECT EXISTING CONDITIONS AND SHALL NOT BE RELIED UPON AS SUCH
THESE DRAWINGS ARE DESIGN INTENT AND ARE AN EXHIBIT TO THE LEASE

HARTMAN MANAGEMENT
2909 HILLCROFT, SUITE 420
HOUSTON, TX 77057



LEGEND

EXISTING	NEW	LOW	DEMO
WALLS			
NEW/RELOCATED DOOR			

ISSUE DATES

DATE	REVISION
1 05-23-2022	ISSUE

WALZEM PLAZA SHOPPING CENTER
5332-B WALZEM ROAD
SUITE 5350

PROJECT	WALZEM PLAZA
PLAT SCALE	3/32" = 1'-0"
CHECKED BY	WM
FILE NAME	WALZEM PLAZA

SHEET TITLE
EXISTING PLAN

SHEET NUMBER
EX-1