



LEGEND

EXISTING	NEW	DEM.

PARTITIONS

NEW/RELOCATED DOOR

ISSUE DATES

NO.	DATE	DESCRIPTION
1	03-22-19	LEASING REVIEW

REGENCY SQUARE  
7211 REGENCY SQUARE BLVD HOUSTON, TX 77036  
SUITE 133



PROJECT:	EP-REGENCY SQUARE
PLLOT SCALE:	1/8" = 1'-0"
CHECKED BY:	AE
FILE NAME:	EP-REGENCY SQUARE

SHEET TITLE  
EXISTING PLAN

SHEET NUMBER  
EX-1

# SUITE 133 528 NRA

**1** FLOOR PLAN  
SCALE: 1/4" = 1'-0"

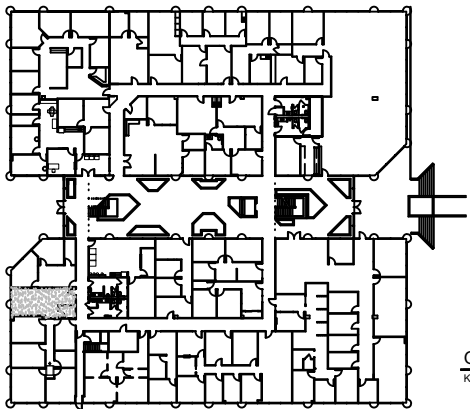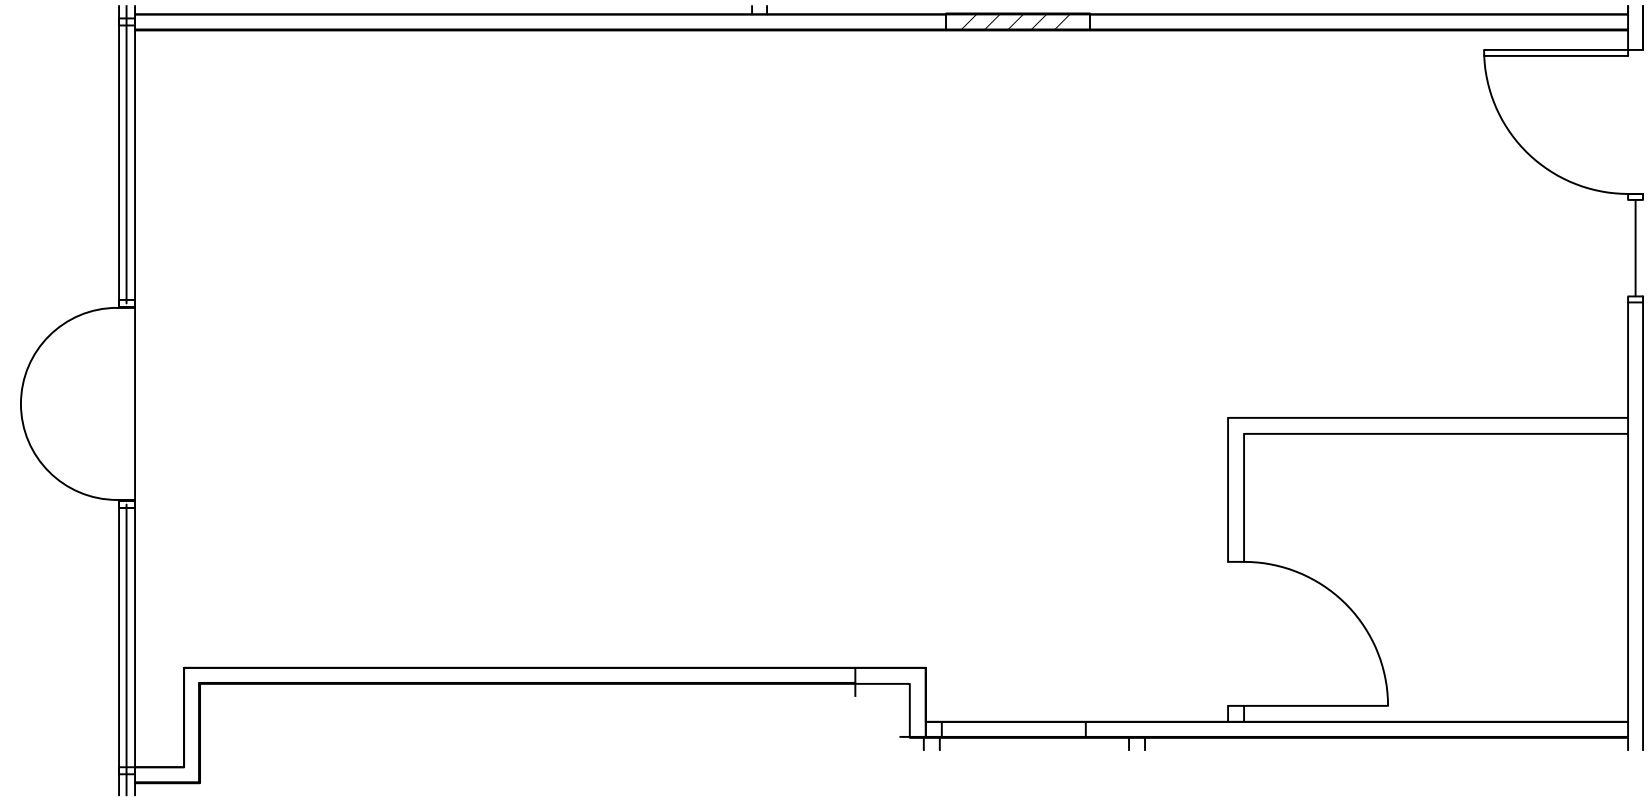

GROUND FLOOR  
KEY PLAN

FLOOR PLANS MAY NOT BE TO SCALE AND MAY NOT REFLECT EXISTING CONDITIONS AND SHALL NOT BE RELIED UPON AS SUCH