

HARTMAN MANAGEMENT
 2909 HILLCROFT, SUITE 420
 HOUSTON, TX 77057



LEGEND

EXISTING WALLS	NEW WALLS	LOW DEMO WALLS
NEW/RELOCATED DOOR		

ISSUE DATES

1	06-03-2020	LEASING REVIEW



FONDREN ROAD PLAZA
 7078 BISSONNET HOUSTON, TX 77074
 SUITE 7050

PROJECT: 698-FONDREN ROAD PLAZA
 PLAT SCALE: 3/32" = 1'-0"
 SHEET SIZE: 8.5 X 11
 CHECKED BY: WM
 DRAWN BY: WM
 FILE NAME: 698-FONDREN ROAD PLAZA

SHEET TITLE
 EXISTING FLOOR PLAN

SHEET NUMBER

EX-1

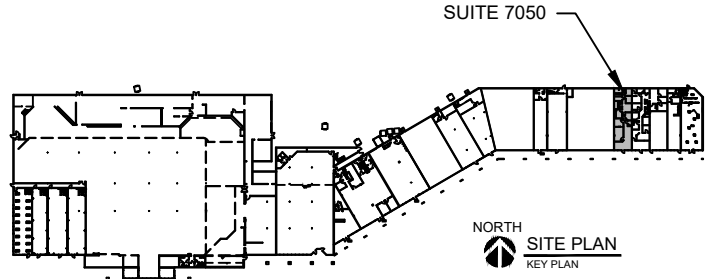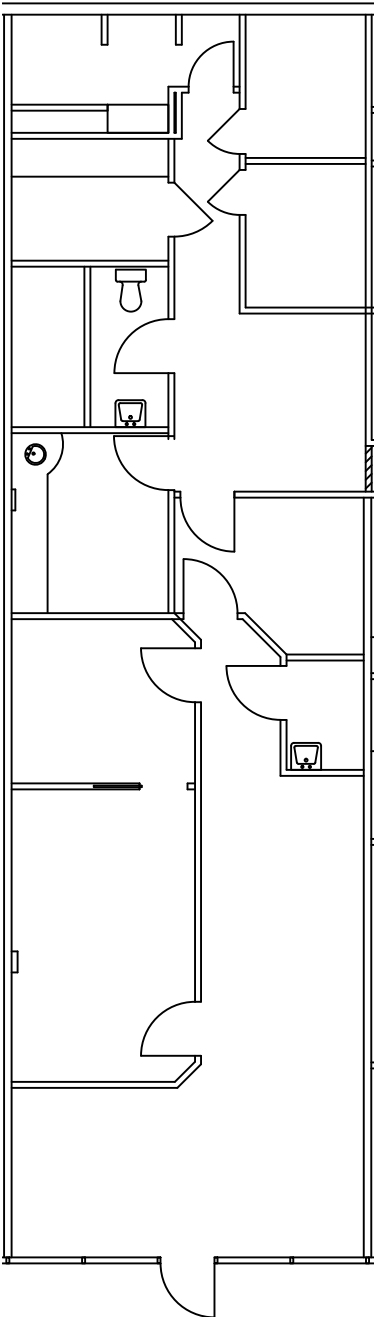

NORTH
 SITE PLAN
 KEY PLAN

SUITE 7050
 1,403 NRA

1 FLOOR PLAN
 SCALE: 3/32"=1'-0"

FLOOR PLANS MAY NOT BE TO SCALE AND MAY NOT REFLECT EXISTING CONDITIONS AND SHALL NOT BE RELIED UPON AS SUCH THESE DRAWINGS ARE DESIGN INTENT AND ARE AN EXHIBIT TO THE LEASE