

HARTMAN MANAGEMENT  
2909 HILLCROFT, SUITE 420  
HOUSTON, TX 77057



LEGEND

EXISTING WALLS	NEW WALLS	NEW RELOCATED DOOR	LOW DEMO	DEMOS

ISSUE DATES


1	09-29-2021	ISSUE FOR REVIEW

FONDREN ROAD PLAZA  
7078 BISSONNET HOUSTON, TX 77074  
SUITE 7050


PROJECT:	668-FONDREN ROAD PLAZA
PLAT SCALE:	3/32" = 1'-0"
SHEET SIZE:	8.5 X 11
CHECKED BY:	WM
DRAWN BY:	WM
FILE NAME:	668-FONDREN ROAD PLAZA

SHEET TITLE  
EXISTING FLOOR PLAN

SHEET NUMBER  
EX-1

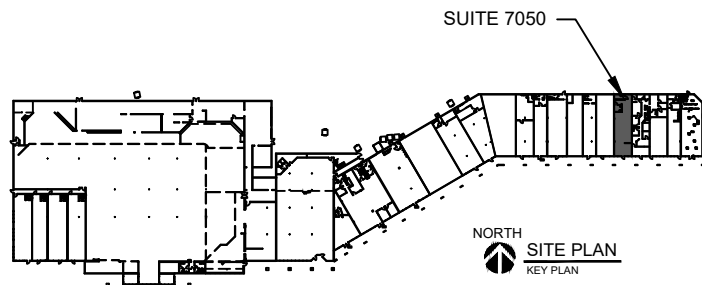

NORTH  
SITE PLAN  
KEY PLAN

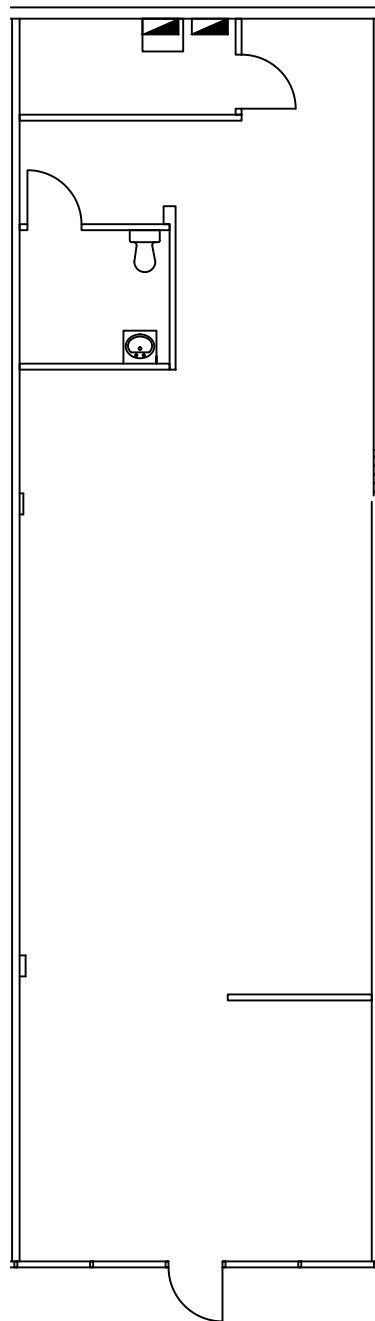

# SUITE 7050 1,403 NRA

**1** FLOOR PLAN  
SCALE: 3/32"=1'-0"

FLOOR PLANS MAY NOT BE TO SCALE AND MAY NOT REFLECT EXISTING CONDITIONS AND SHALL NOT BE RELIED UPON AS SUCH THESE DRAWINGS ARE DESIGN INTENT AND ARE AN EXHIBIT TO THE LEASE