



LEGEND	
EXISTING WALLS	---
NEW WALLS	---
EXISTING DOORS	---
NEW DOORS	---
EXISTING LOW DECK	---
NEW LOW DECK	---
NEW RELOCATED DOOR	---


ISSUE DATES	
1	04-07-2020 LEADING REVIEW

FONDREN ROAD PLAZA
 7078 BISSONNET HOUSTON, TX 77074
 SUITE 7078


PROJECT:	FONDREN ROAD PLAZA
PLAT SCALE:	3/32" = 1'-0"
CHECKED BY:	WM
FILE NAME:	698-FONDREN ROAD PLAZA
DRAWN BY:	WM

SHEET TITLE
EXISTING PLAN

SHEET NUMBER
EX-1

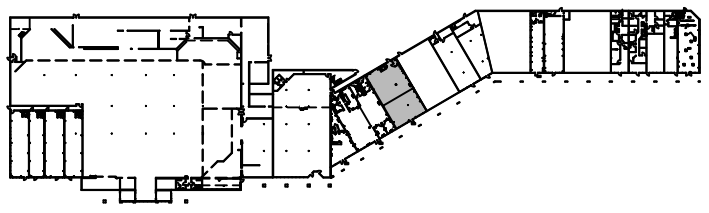

NORTH
GROUND FLOOR
 KEY PLAN

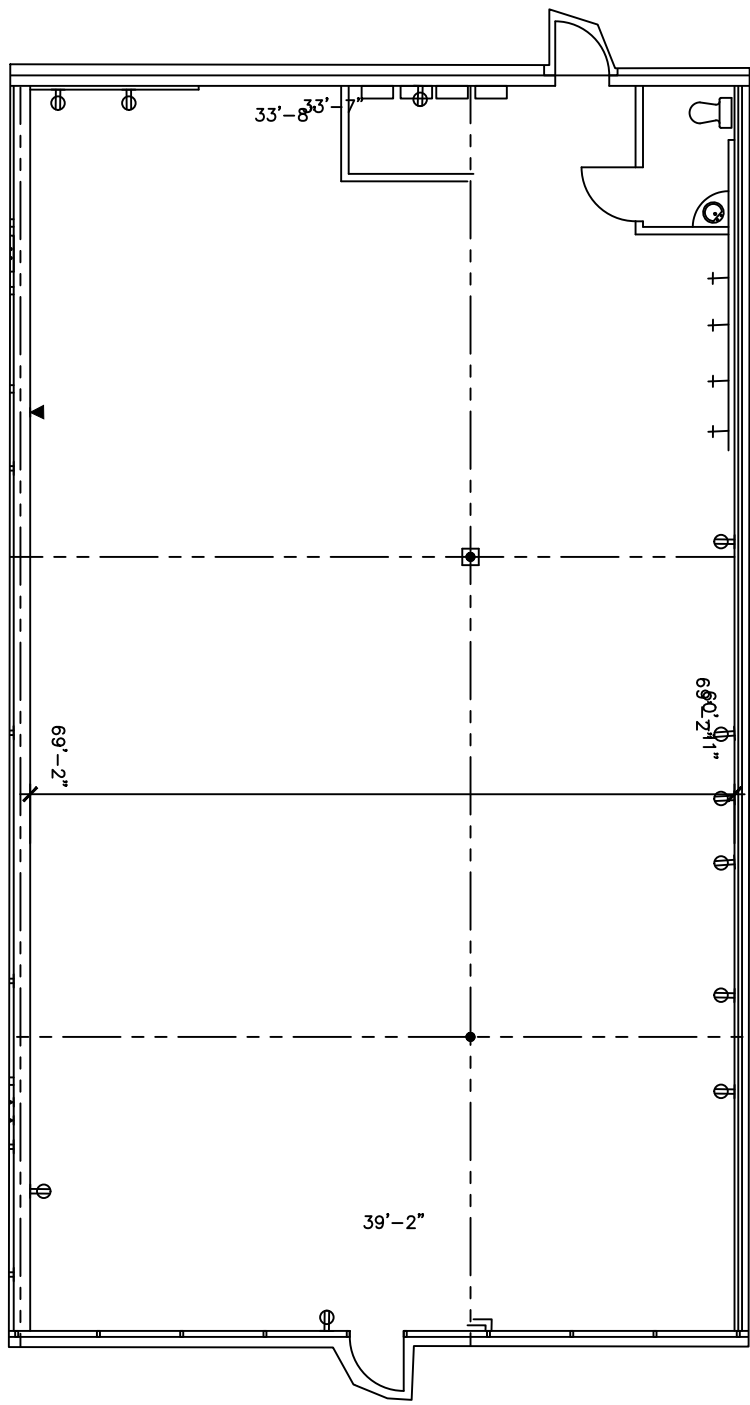

SUITE 7078
2,800 NRA

1 FLOOR PLAN
 SCALE: 3/32"=1'-0"

FLOOR PLANS MAY NOT BE TO SCALE AND MAY NOT REFLECT EXISTING CONDITIONS AND SHALL NOT BE RELIED UPON AS SUCH THESE DRAWINGS ARE DESIGN INTENT AND ARE AN EXHIBIT TO THE LEASE