


NORTH
 GROUND FLOOR
 KEY PLAN

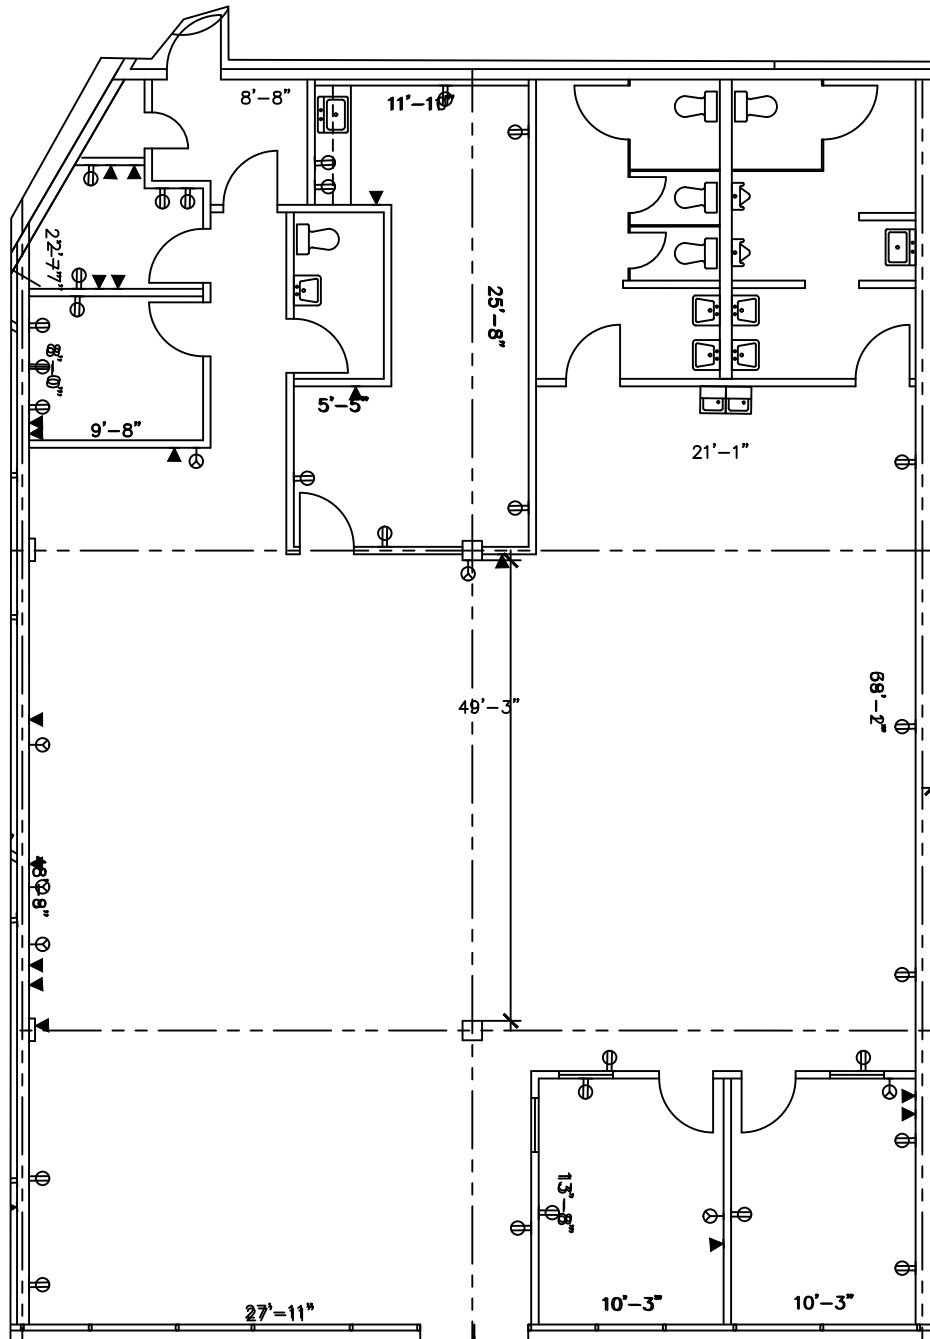

SUITE 7086

3,500 NRA

1 FLOOR PLAN
 SCALE: 3/32"=1'-0"

FLOOR PLANS MAY NOT BE TO SCALE AND MAY NOT REFLECT EXISTING CONDITIONS AND SHALL NOT BE RELIED UPON AS SUCH THESE DRAWINGS ARE DESIGN INTENT AND ARE AN EXHIBIT TO THE LEASE

HARTMAN MANAGEMENT
 2909 HILLCROFT, SUITE 420
 HOUSTON, TX 77057



LEGEND

EXISTING WALLS	NEW WALLS	NEW RELOCATED DOOR	LOW DEMO

ISSUE DATES

NO.	DATE	REASON
1	04-07-2020	ISSUE FOR REVIEW

FONDREN ROAD PLAZA
 7078 BISSONNET HOUSTON, TX 77074
 SUITE 7086

PROJECT:	688-FONDREN ROAD PLAZA
PLATT SCALE:	3/32" = 1'-0"
CHECKED BY:	WM
FILE NAME:	688-FONDREN ROAD PLAZA
DRAWN BY:	WM

SHEET TITLE
EXISTING PLAN

SHEET NUMBER
EX-1