



LEGEND

EXISTING WALLS	NEW WALLS	LOW WALLS	DEMOLITION WALLS
EXISTING DOORS	NEW DOORS	RELOCATED DOORS	NEW RELOCATED DOORS

ISSUE DATES



1	06-02-2021	ISSUE FOR REVIEW

TIMBERCREEK  
 5870 HIGHWAY 6 NORTH HOUSTON, TX 77084  
 SUITE 213

PROJECT	010-TIMBERCREEK
PLOTTER SCALE	1/8"=1'-0"
SHEET SIZE	8.5 X 11
CHECKED BY	WM
DRAWN BY	WM, AE
FILE NAME	010-TIMBERCREEK

SHEET TITLE  
 EXISTING FLOOR PLAN

SHEET NUMBER  
 EX-1

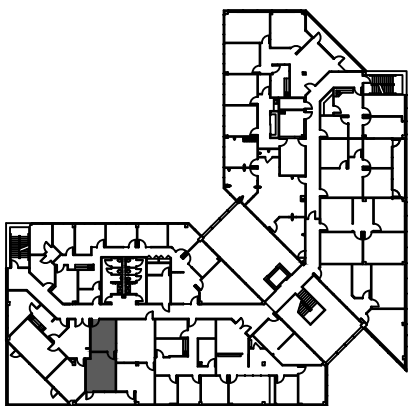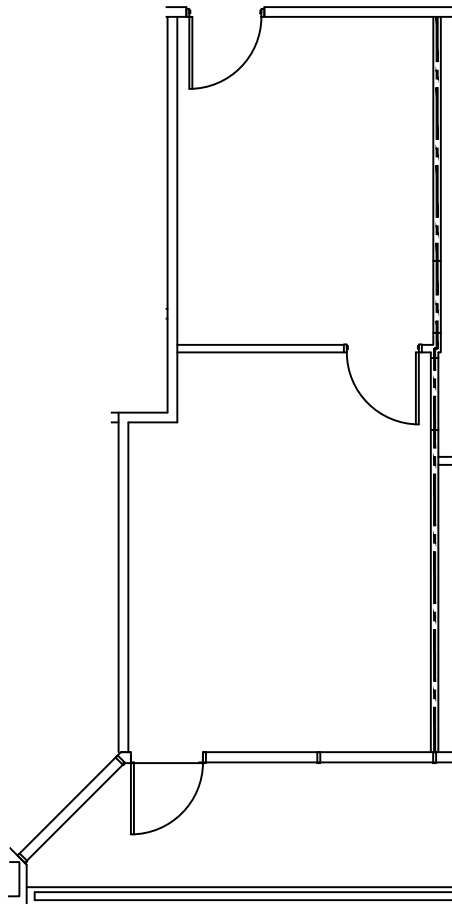

2nd FLOOR  
 KEY PLAN

SUITE 213  
 457 NRA

1 FLOOR PLAN  
 1/8"=1'-0"

FLOOR PLANS MAY NOT BE TO SCALE AND MAY NOT REFLECT EXISTING CONDITIONS AND SHALL NOT BE RELIED UPON AS SUCH THESE DRAWINGS ARE DESIGN INTENT AND ARE AN EXHIBIT TO THE LEASE