



LEGEND

EXISTING WALLS	NEW WALLS	NEW RELOCATED DOOR	LOW DEMO
(Solid line)	(Dashed line)	(Line with 'NR')	(Dotted line)

ISSUE DATES


DATE	DESCRIPTION
10-27-2022	ISSUE FOR REVIEW

TIMBERCREEK
5870 HIGHWAY 6 NORTH HOUSTON, TX 77084
SUITE 218 EXPANSION

PROJECT	810-TIMBERCREEK
PLOTTER SCALE	1/8"=1'-0" 8.5 X 11
CHECKED BY	WM
DRAWN BY	WM
FILE NAME	810-TIMBERCREEK

SHEET TITLE
SCHEMATIC DESIGN


SHEET NUMBER
SD-1

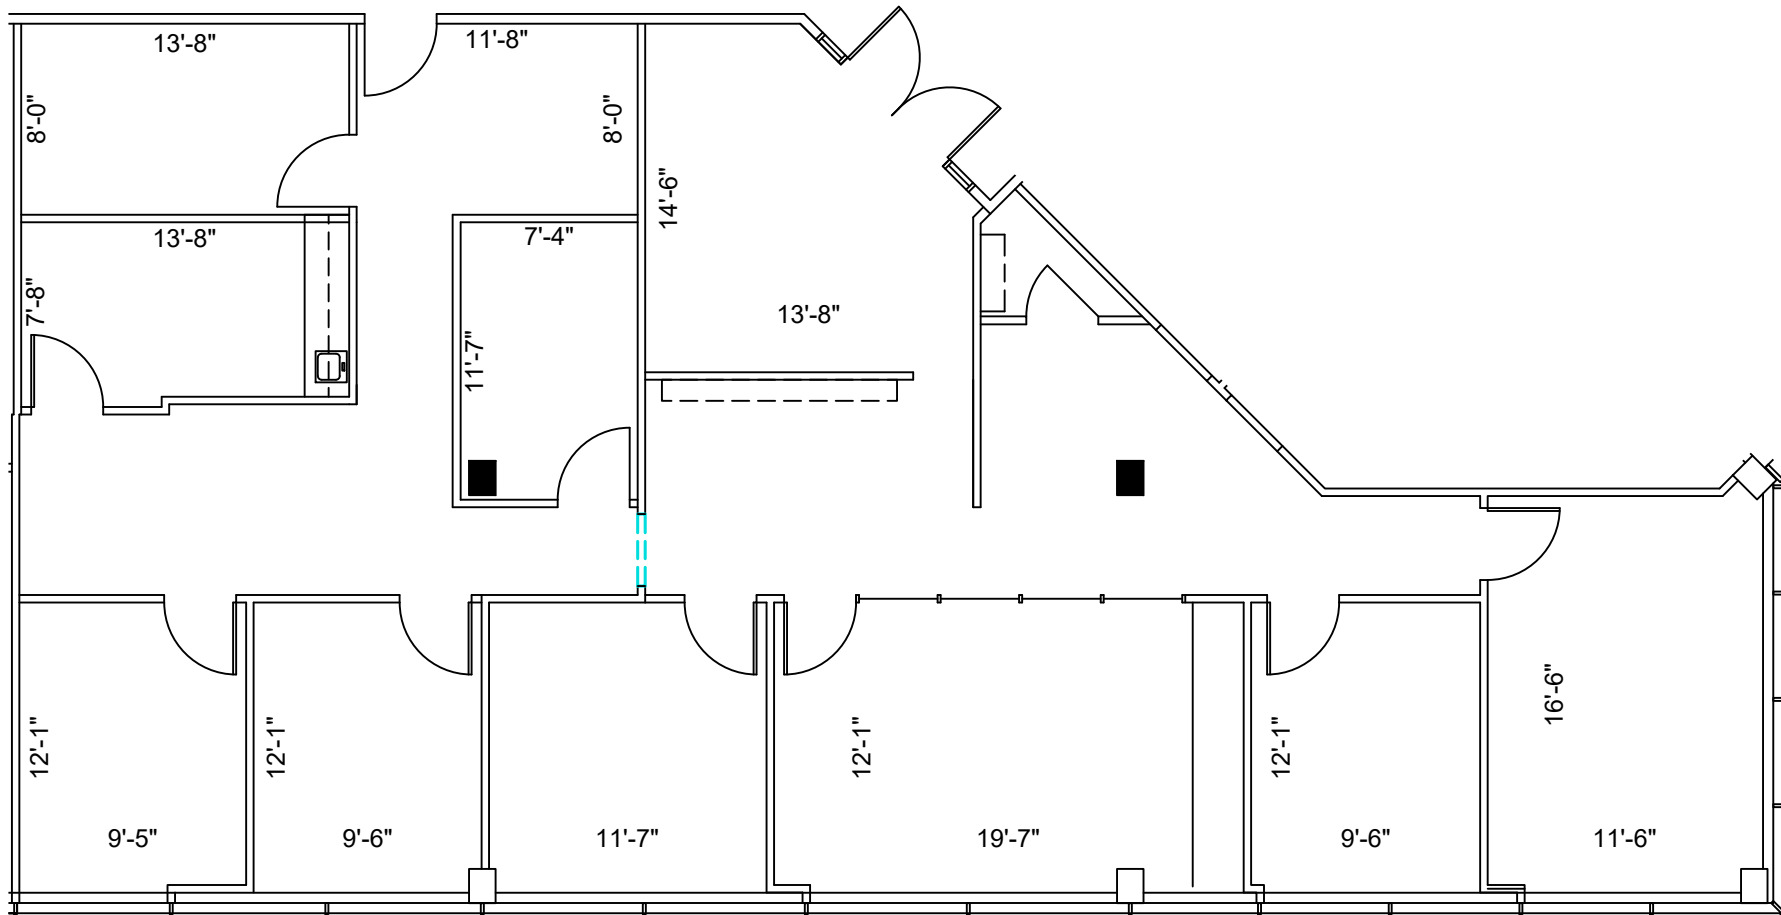

SUITE 211
1,105 NRA

SUITE 218
1,599 NRA

AVAILABLE SPACE:	
SUITE 218:	1,599 SF
SUITE 211:	1,105 SF
TOTAL:	2,704 SF

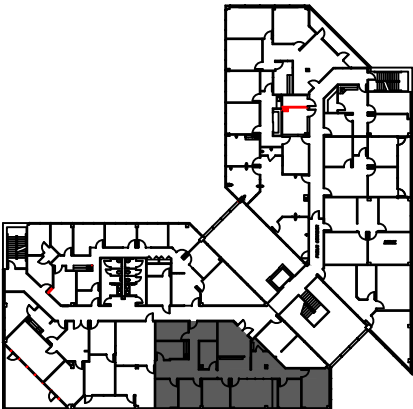

2nd FLOOR
KEY PLAN

1 FLOOR PLAN
1/8"=1'-0"

FLOOR PLANS MAY NOT BE TO SCALE AND MAY NOT REFLECT EXISTING CONDITIONS AND SHALL NOT BE RELIED UPON AS SUCH THESE DRAWINGS ARE DESIGN INTENT AND ARE AN EXHIBIT TO THE LEASE