


3rd FLOOR  
KEY PLAN

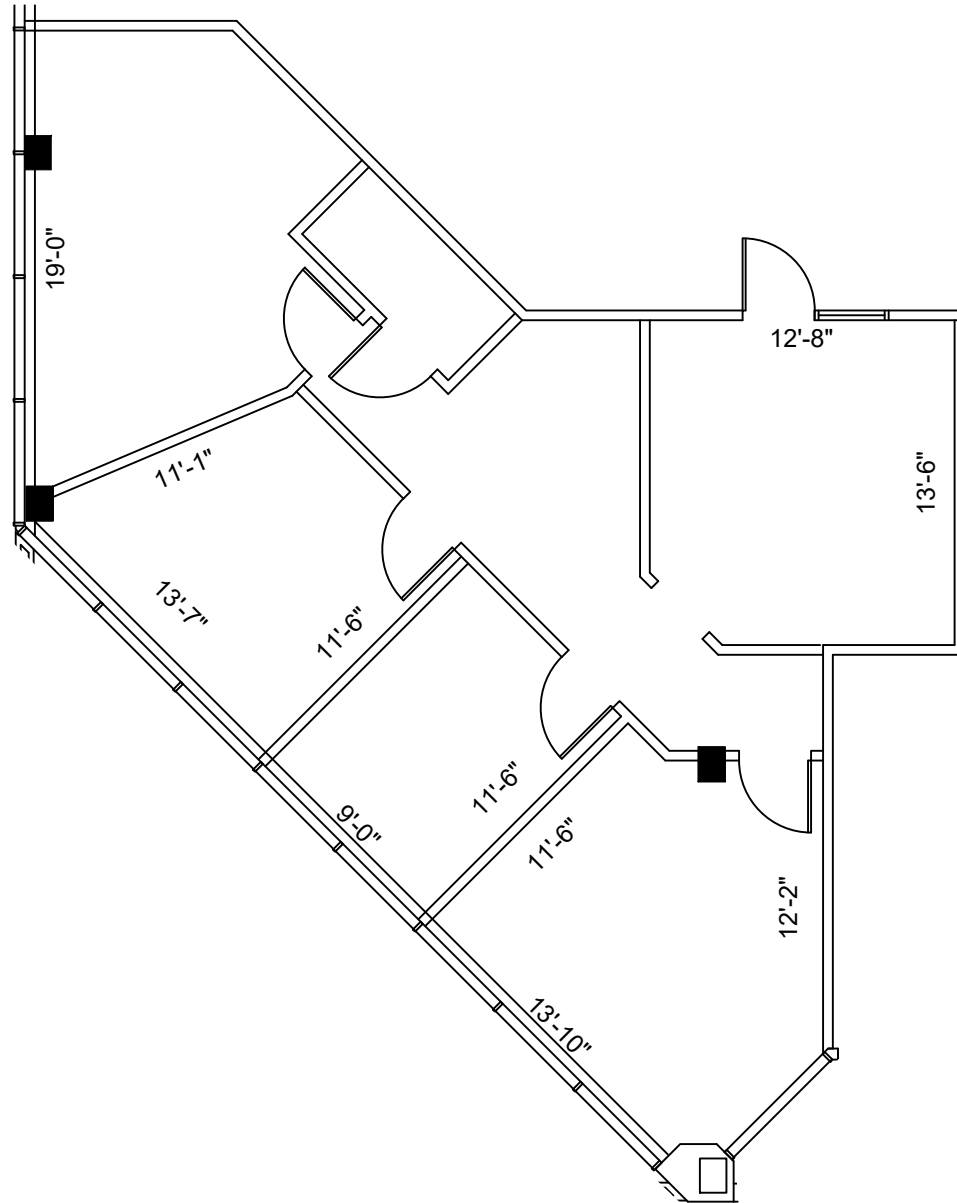

# SUITE 309 1,438 NRA

**1 FLOOR PLAN**  
SCALE: 1/8"=1'-0"

FLOOR PLANS MAY NOT BE TO SCALE AND MAY NOT REFLECT EXISTING CONDITIONS AND SHALL NOT BE RELIED UPON AS SUCH  
THESE DRAWINGS ARE DESIGN INTENT AND ARE AN EXHIBIT TO THE LEASE

LEGEND			
EXISTING WALLS	NEW WALLS	NEW/RELOCATED DOOR	LOW DEMO
			N/A

ISSUE DATES		DATE	REVIEW
04-05-2023			

**TIMBERCREEK**  
5870 HIGHWAY 6 NORTH HOUSTON, TX 77084  
SUITE 309

PROJECT:	TIMBERCREEK
PLAT SCALE:	1/8" = 1'-0"
CHECKED BY:	WM
FILE NAME:	TIMBERCREEK
DRAWN BY:	WM

SHEET TITLE  
**EXISTING PLAN**

SHEET NUMBER  
**EX-1**