


2nd FLOOR
KEY PLAN

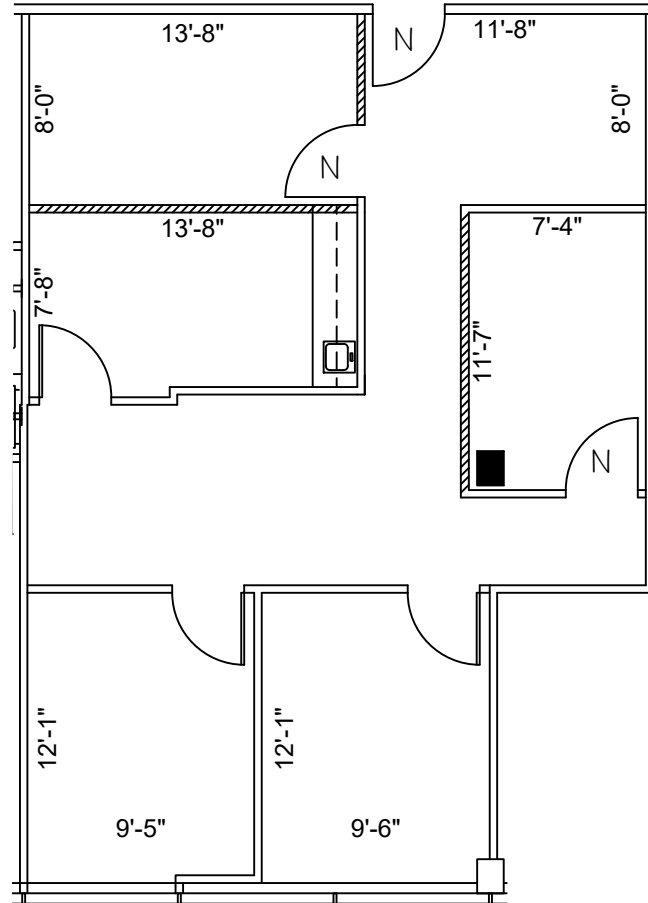

SUITE 211 1,105 NRA

1 FLOOR PLAN
1/8" = 1'-0"

FLOOR PLANS MAY NOT BE TO SCALE AND MAY NOT REFLECT EXISTING CONDITIONS AND SHALL NOT BE RELIED UPON AS SUCH

HARTMAN MANAGEMENT
2909 HILLCROFT, SUITE 420
HOUSTON, TX 77057



LEGEND			
EXISTING	NEW	DEM	
			PARTITIONS
			NEW/RELOCATED DOOR

ISSUE DATES

NO.	DATE	DESCRIPTION
1	10-15-18	LEASING REVIEW

TIMBERCREEK
5870 HIGHWAY 6 NORTH HOUSTON, TX 77084
SUITE 211

PROJECT:	910-TIMBERCREEK		
PLOTTED SCALE:	1/8" = 1'-0"	SHEET SIZE:	A-S 11
CHECKED BY:	MM	DRAWN BY:	MM
FILE NAME:	910-TIMBERCREEK		

SHEET TITLE
SCHEMATIC DESIGN

SHEET NUMBER
SD-1