



LEGEND		
EXISTING	NEW	DEM.
PARTITIONS		
NEW/RELOCATED DOOR		



ISSUE DATES	
1	03-27-19 LEASING REVIEW

TIMBERCREEK
5870 HIGHWAY 6 NORTH HOUSTON, TX 77084
SUITE 212

PROJECT:	510TIMBERCREEK
PLOTTED SCALE:	AS SHOWN
CHECKED BY:	AE
FILE NAME:	510TIMBERCREEK

SHEET TITLE
EXISTING
PLAN

SHEET NUMBER
EX-1

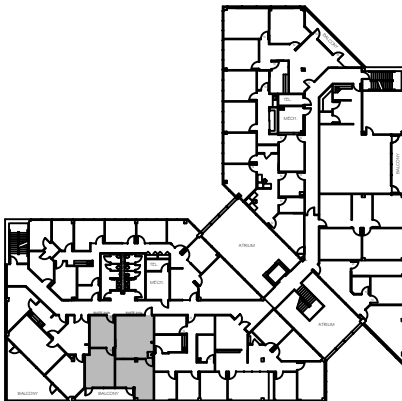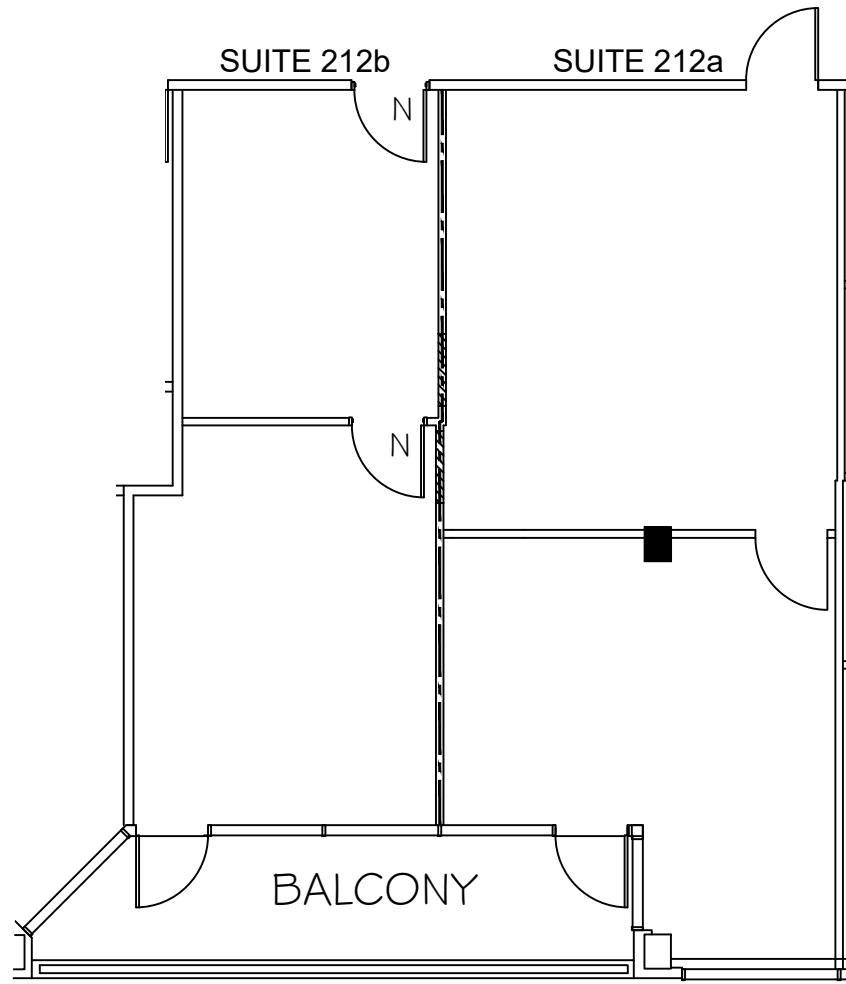

2nd FLOOR
KEY PLAN

AVAILABLE SPACE	
SUITE 212a:	701 SF
SUITE 212b:	475 SF
TOTAL:	1,158 SF

SUITE 212
1,158 NRA

1 **FLOOR PLAN**
1/8" = 1'-0"

FLOOR PLANS MAY NOT BE TO SCALE AND MAY NOT REFLECT EXISTING CONDITIONS AND SHALL NOT BE RELIED UPON AS SUCH