



LEGEND

EXISTING PARTITIONS	---	EXISTING NEW PARTITIONS	---	DEMOLITION PARTITIONS	---
NEW RELOCATED DOOR	⌢				

ISSUE DATES



NO.	DATE	REVISION
1	06-30-20	ISSUING REVIEW

SKYMARK
1521 N COOPER STREET, ARLINGTON, TX 76011
SUITE 110

PROJECT:	914-SKYMARK
PLT/SCL:	1/8" = 1'-0"
CHECKED BY:	AE
FILE NAME:	914-SKYMARK

SHEET TITLE
EXISTING PLAN

SHEET NUMBER
EX-1

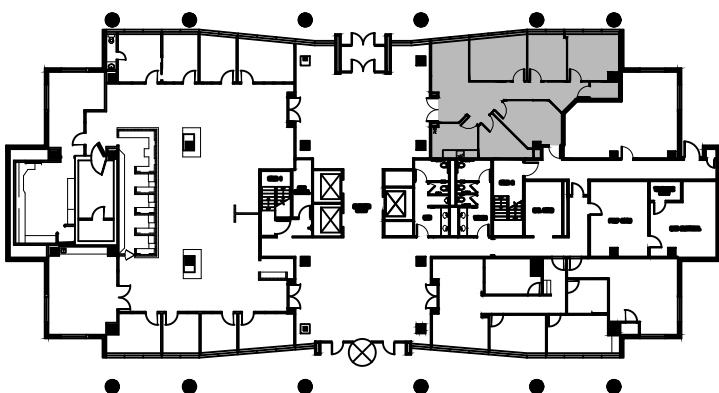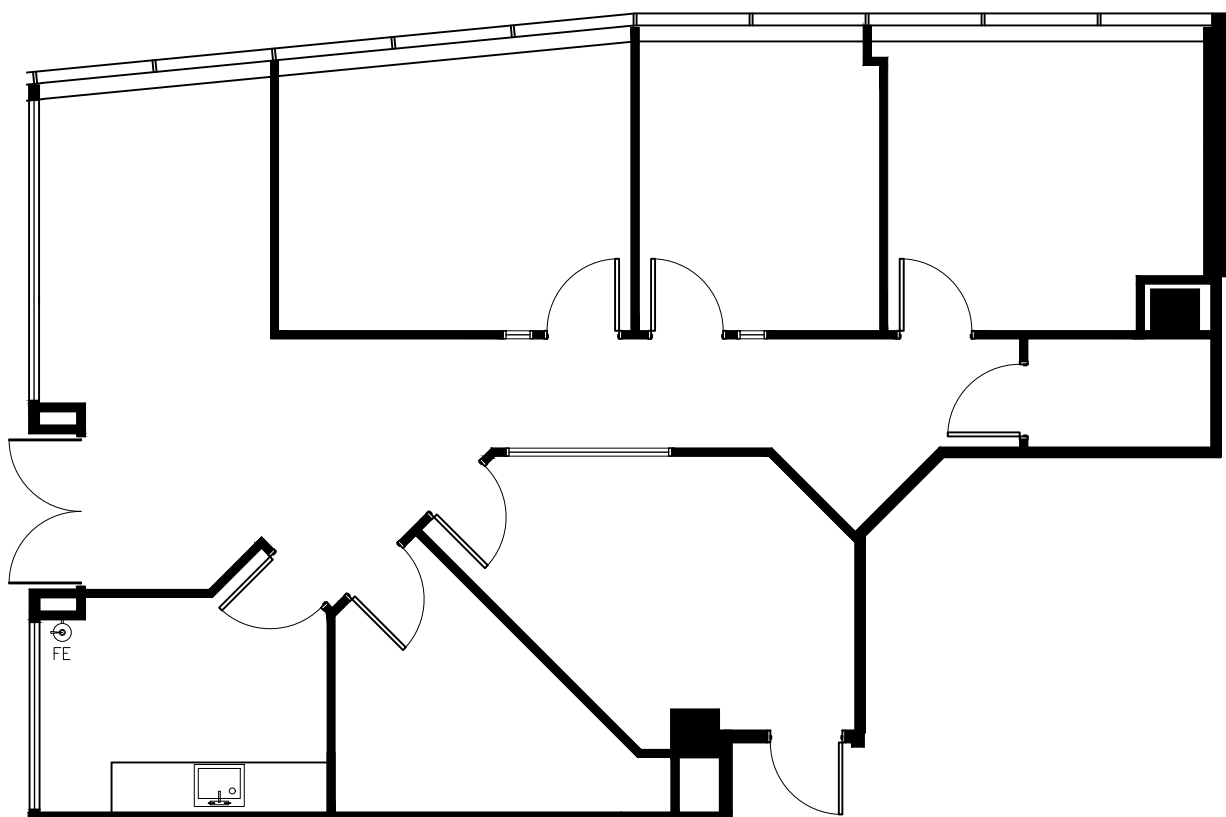

NORTH
1st FLOOR
KEY PLAN

SUITE 110
1,558 NRA
1 FLOOR PLAN
SCALE: 1/8"=1'-0"

FLOOR PLANS MAY NOT BE TO SCALE AND MAY NOT REFLECT EXISTING CONDITIONS AND SHALL NOT BE RELIED UPON AS SUCH THESE DRAWINGS ARE DESIGN INTENT AND ARE AN EXHIBIT TO THE LEASE