


LEGEND	
EXISTING WALLS	---
NEW WALLS	---
EXISTING DOOR	---
NEW/RELOCATED DOOR	---

ISSUE DATES	
1	05-22-23

**SKYMARK**  
 1521 N. COOPER STREET, ARLINGTON, TX 76011  
 SUITE 200 BIZ SUITES

PROJECT:	SKYMARK
PLLOT SCALE:	1/4" = 1'-0"
CHECKED BY:	AE
FILE NAME:	SKYMARK
SHEET TITLE:	EXISTING FLOOR PLAN
SHEET NUMBER:	EX-1

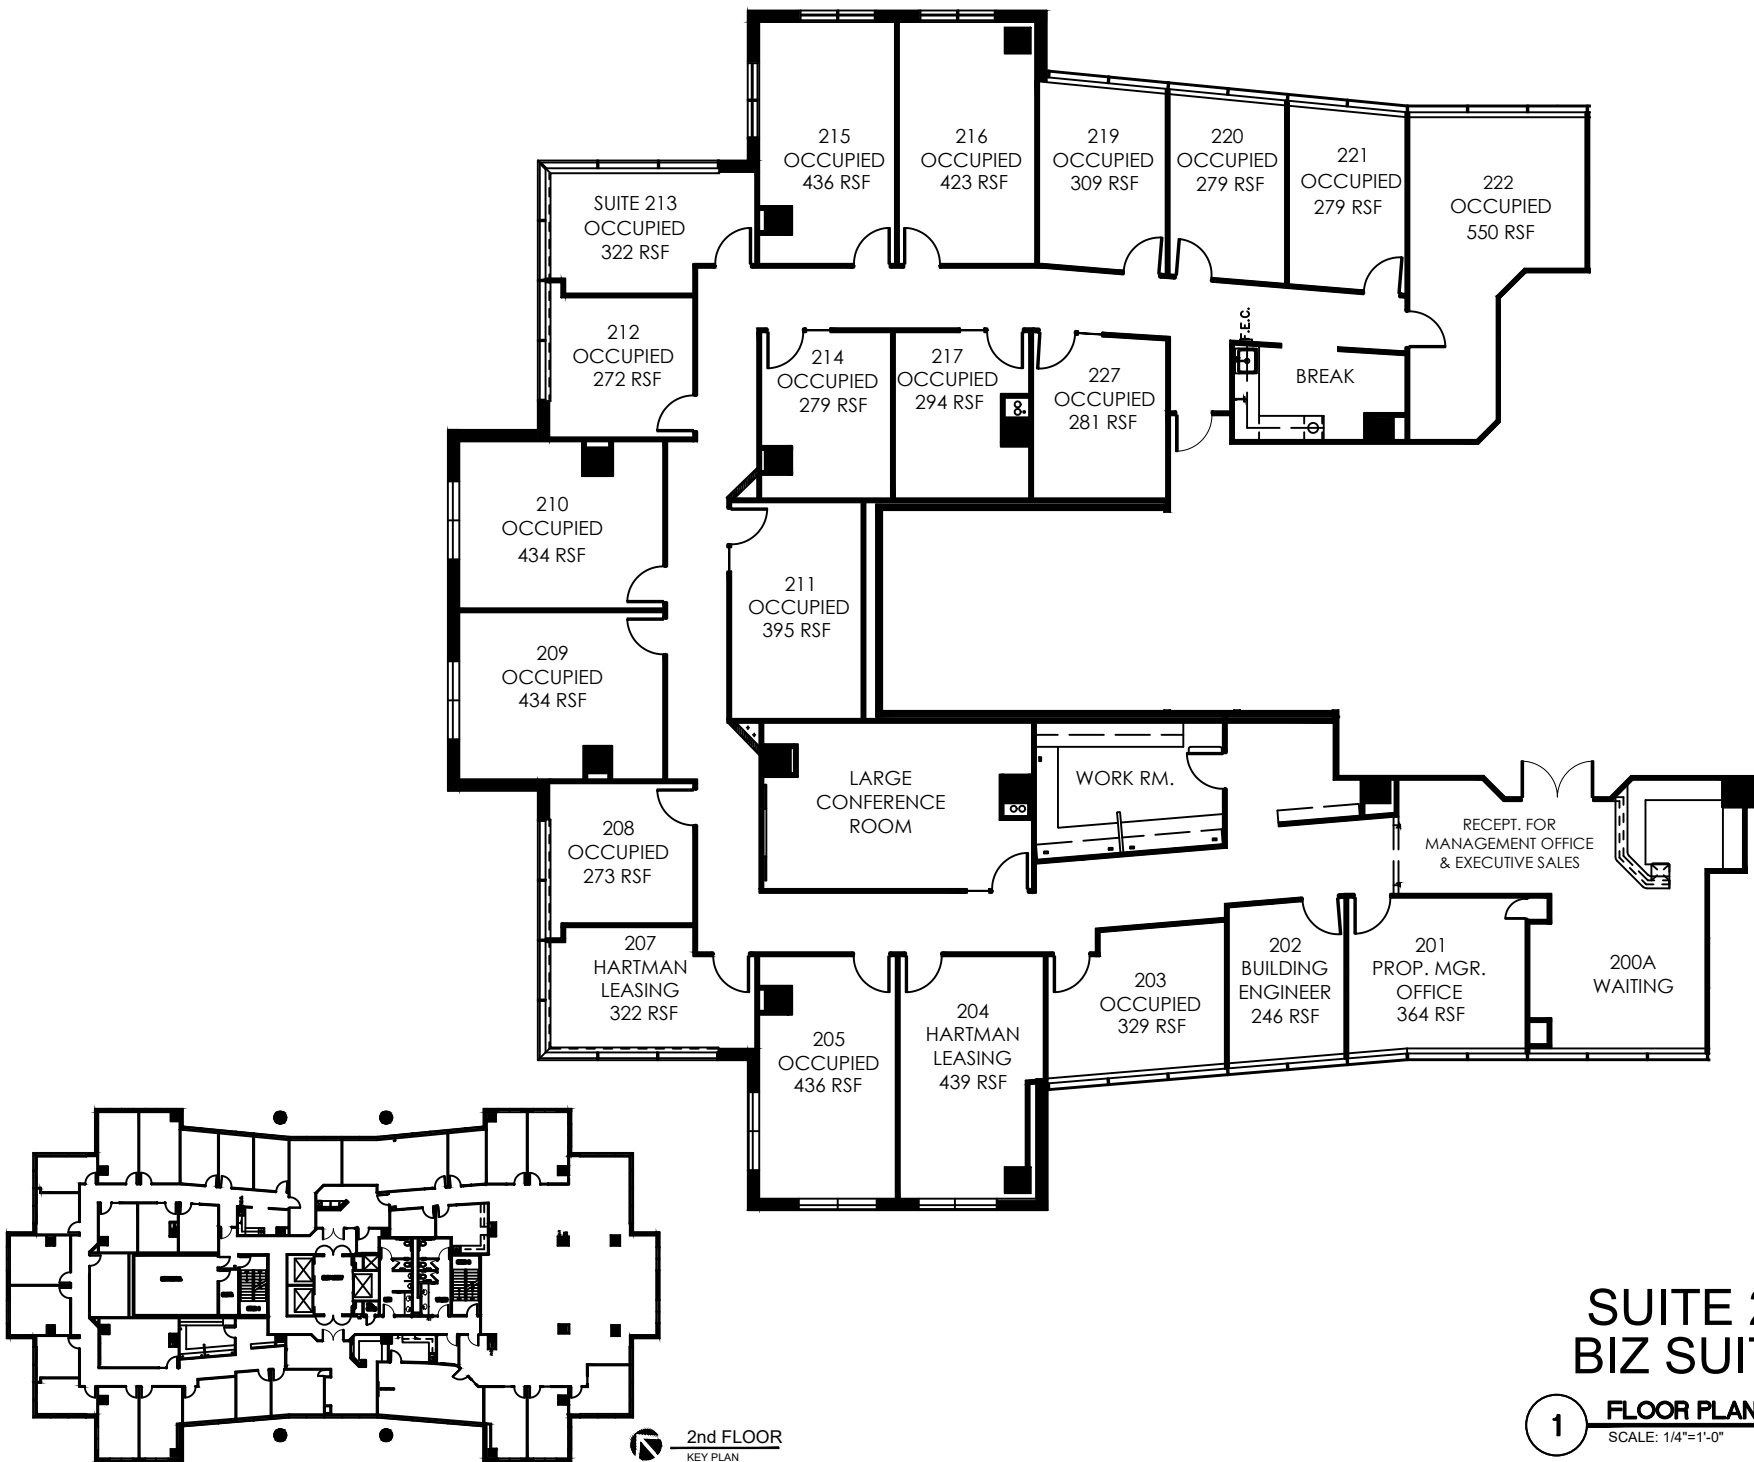

**2nd FLOOR**  
 KEY PLAN

**SUITE 200**  
**BIZ SUITES**  
**1 FLOOR PLAN**  
 SCALE: 1/4"=1'-0"

FLOOR PLANS MAY NOT BE TO SCALE AND MAY NOT REFLECT EXISTING CONDITIONS AND SHALL NOT BE RELIED UPON AS SUCH THESE DRAWINGS ARE DESIGN INTENT AND ARE AN EXHIBIT TO THE LEASE