



LEGEND

| | | | | | |
|---------------------|----------------|--------------------|-----------------|-----------------|---------------|
| EXISTING PARTITIONS | NEW PARTITIONS | NEW RELOCATED DOOR | EXISTING DOOR | NEW DOOR | DEMOLITION |
| (Solid line) | (Dashed line) | (Line with arc) | (Line with arc) | (Line with arc) | (Dotted line) |

ISSUE DATES



| NO. | DATE | REVISION |
|-----|----------|----------------|
| 1 | 08-18-22 | LEASING REVIEW |
| | | |
| | | |
| | | |
| | | |
| | | |
| | | |
| | | |

SKYMARK
 1521 N COOPER STREET ARLINGTON, TX 76011
 SUITE 605

| | |
|----------------|-------------|
| PROJECT: | 914-SKYMARK |
| PLOTTED SCALE: | 3/32"=1'-0" |
| CHECKED BY: | AE |
| FILE NAME: | 914-SKYMARK |
| DRAWN BY: | AE |

SHEET TITLE
 SCHEMATIC DESIGN

SHEET NUMBER
 SD-1

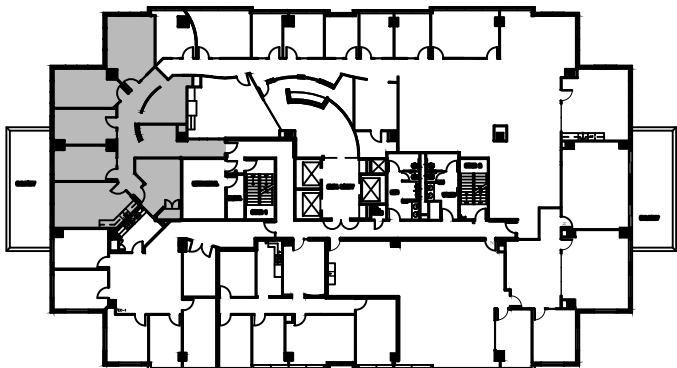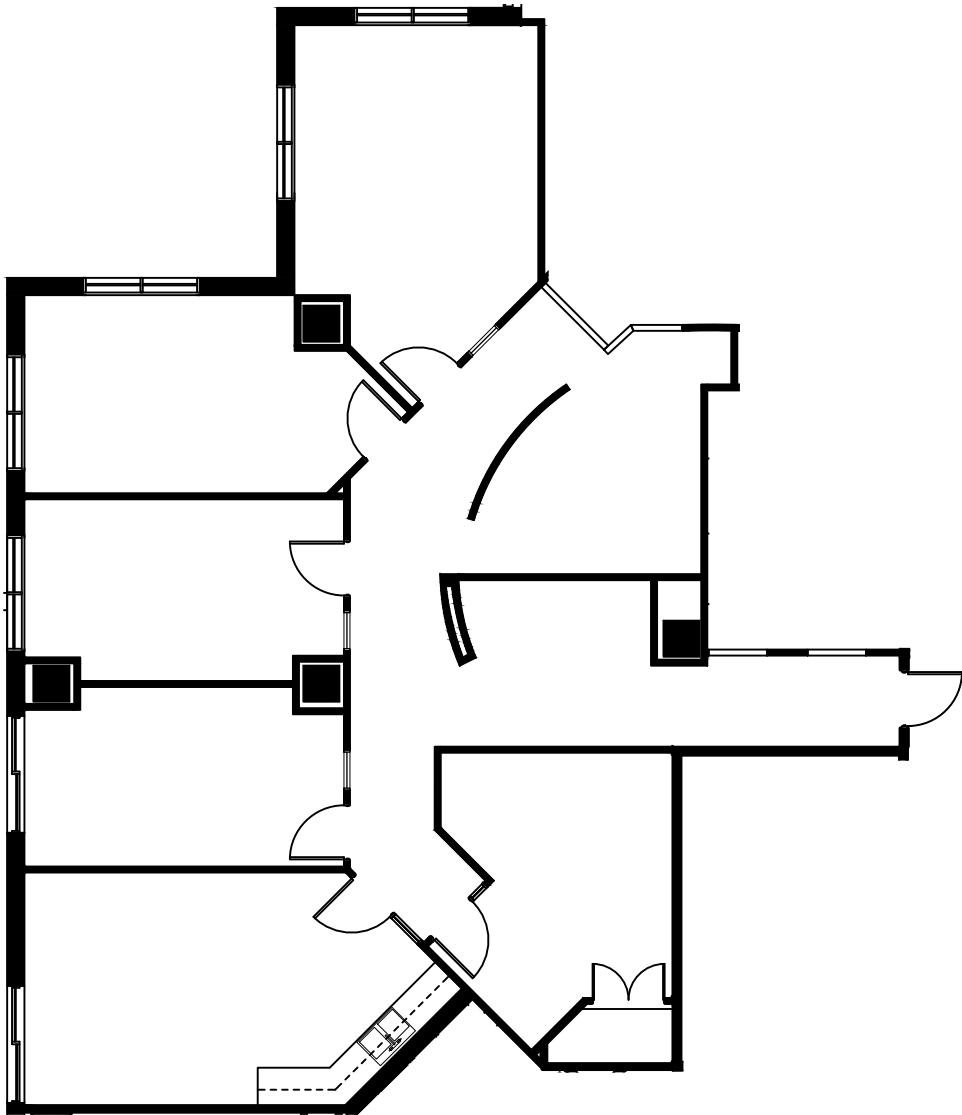

5th FLOOR
 KEY PLAN

1 SUITE 605
 2,267 NRA
 FLOOR PLAN
 SCALE: 3/32"=1'-0"

FLOOR PLANS MAY NOT BE TO SCALE AND MAY NOT REFLECT EXISTING CONDITIONS AND SHALL NOT BE RELIED UPON AS SUCH THESE DRAWINGS ARE DESIGN INTENT AND ARE AN EXHIBIT TO THE LEASE