

HARTMAN MANAGEMENT
 2909 HILLCROFT, SUITE 420
 HOUSTON, TX 77057



LEGEND		
EXISTING	NEW	DEMO
PARTITIONS		
NEW/RELOCATED DOOR		


ISSUE DATES		
NO.	DATE	REVISION
1	07-25-22	LEASING REVIEW

SKYMARK
 1521 N COOPER STREET, ARLINGTON, TX 76011
 SUITE 750

PROJECT:	914-SKYMARK
PLAT SCALE:	1/16" = 1'-0"
CHECKED BY:	AE
FILE NAME:	914-SKYMARK
DRAWN BY:	AE


SHEET TITLE
EXISTING PLAN

SHEET NUMBER
EX-1

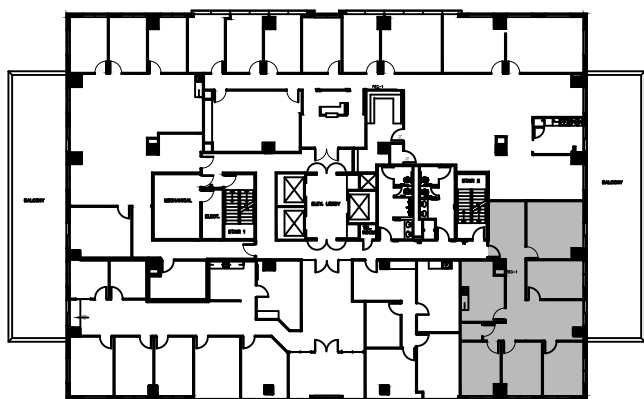

NORTH

7th FLOOR
 KEY PLAN

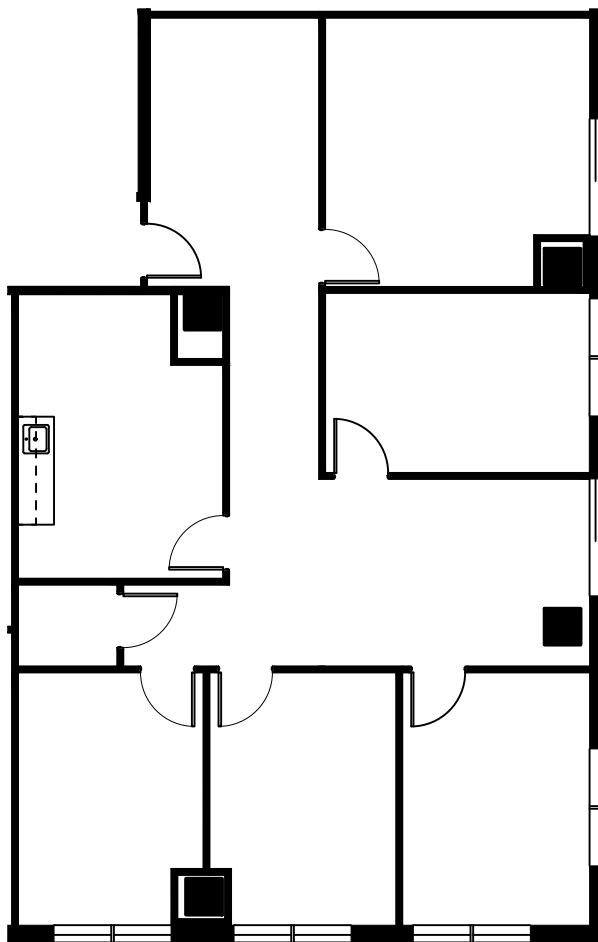

SUITE 750
1,768 NRA

1 FLOOR PLAN
 SCALE: 1/16"=1'-0"

FLOOR PLANS MAY NOT BE TO SCALE AND MAY NOT REFLECT EXISTING CONDITIONS AND SHALL NOT BE RELIED UPON AS SUCH THESE DRAWINGS ARE DESIGN INTENT AND ARE AN EXHIBIT TO THE LEASE