


NORTH
 2nd FLOOR
 KEY PLAN



SUITE 200
1,472 NRA

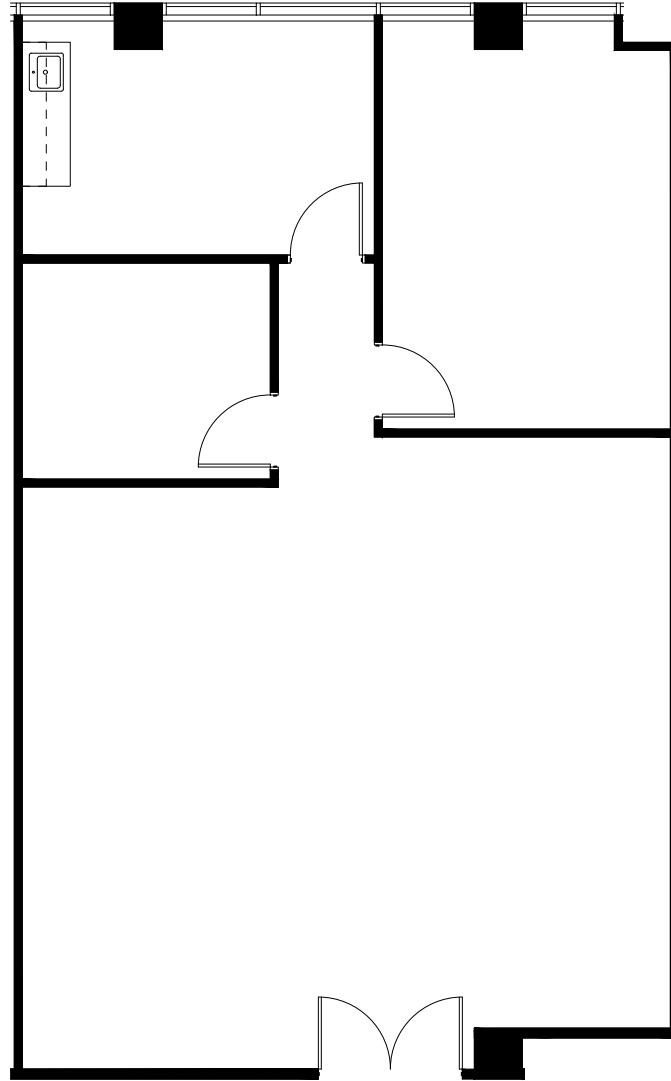





1 FLOOR PLAN
 SCALE: 1/8" = 1'-0"

FLOOR PLANS MAY NOT BE TO SCALE AND MAY NOT REFLECT EXISTING CONDITIONS AND SHALL NOT BE RELIED UPON AS SUCH

HARTMAN MANAGEMENT
 2909 HILLCROFT, SUITE 420
 HOUSTON, TX 77057



LEGEND

	EXISTING	NEW	DEMO
PARTITIONS			
NEW/RELOCATED DOOR			

ISSUE DATES

	1	05-26-21	LEASING REVIEW

CORPORATE PARK PLACE
 1333 CORPORATE DRIVE, IRVING, TX 75038
 SUITE 200

PROJECT	015-CORPORATE PARK PLACE
PLOT SCALE	3/32" = 1'-0"
SHEET SIZE	8.5 X 11
CHECKED BY	AE
DRAWN BY	AE
FILE NAME	015-CORPORATE PARK PLACE

SHEET TITLE
EXISTING PLAN

SHEET NUMBER
EX-1