

LEGEND			
EXISTING WALLS	NEW WALLS	LOW WALLS	DEMOLITION
NEW RELOCATED DOOR	N/A		



ISSUE DATES	
06-30-2023	ISSUE FOR REVIEW


CORPORATE PARK PLACE
 1333 CORPORATE DRIVE, IRVING, TX 75038
 SUITE 262

PROJECT: 015-CORPORATE PARK PLACE
 PLOT SCALE: 1/8" = 1'-0"
 SHEET SIZE: 8.5 X 11
 CHECKED BY: WM
 DRAWN BY: WM
 FILE NAME: 015-CORPORATE PARK PLACE

SHEET TITLE
EXISTING PLAN

SHEET NUMBER
EX-1

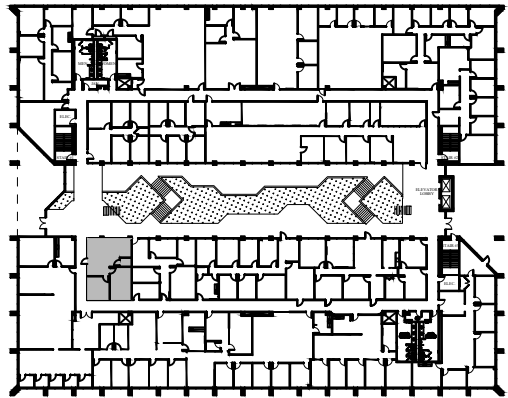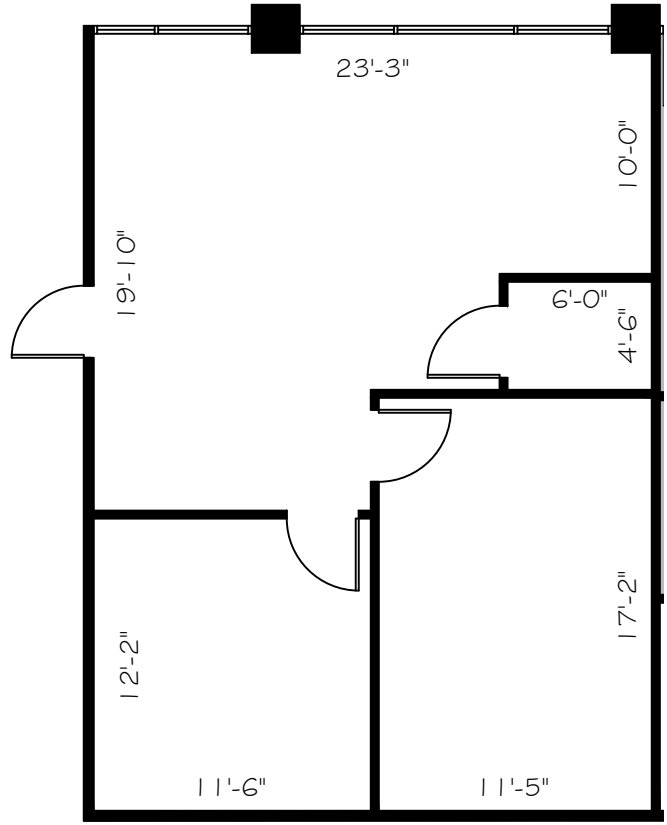

NORTH

 2nd FLOOR
 KEY PLAN

SUITE 262
937 NRA
1 FLOOR PLAN
 SCALE: 1/8"=1'-0"

FLOOR PLANS MAY NOT BE TO SCALE AND MAY NOT REFLECT EXISTING CONDITIONS AND SHALL NOT BE RELIED UPON AS SUCH THESE DRAWINGS ARE DESIGN INTENT AND ARE AN EXHIBIT TO THE LEASE