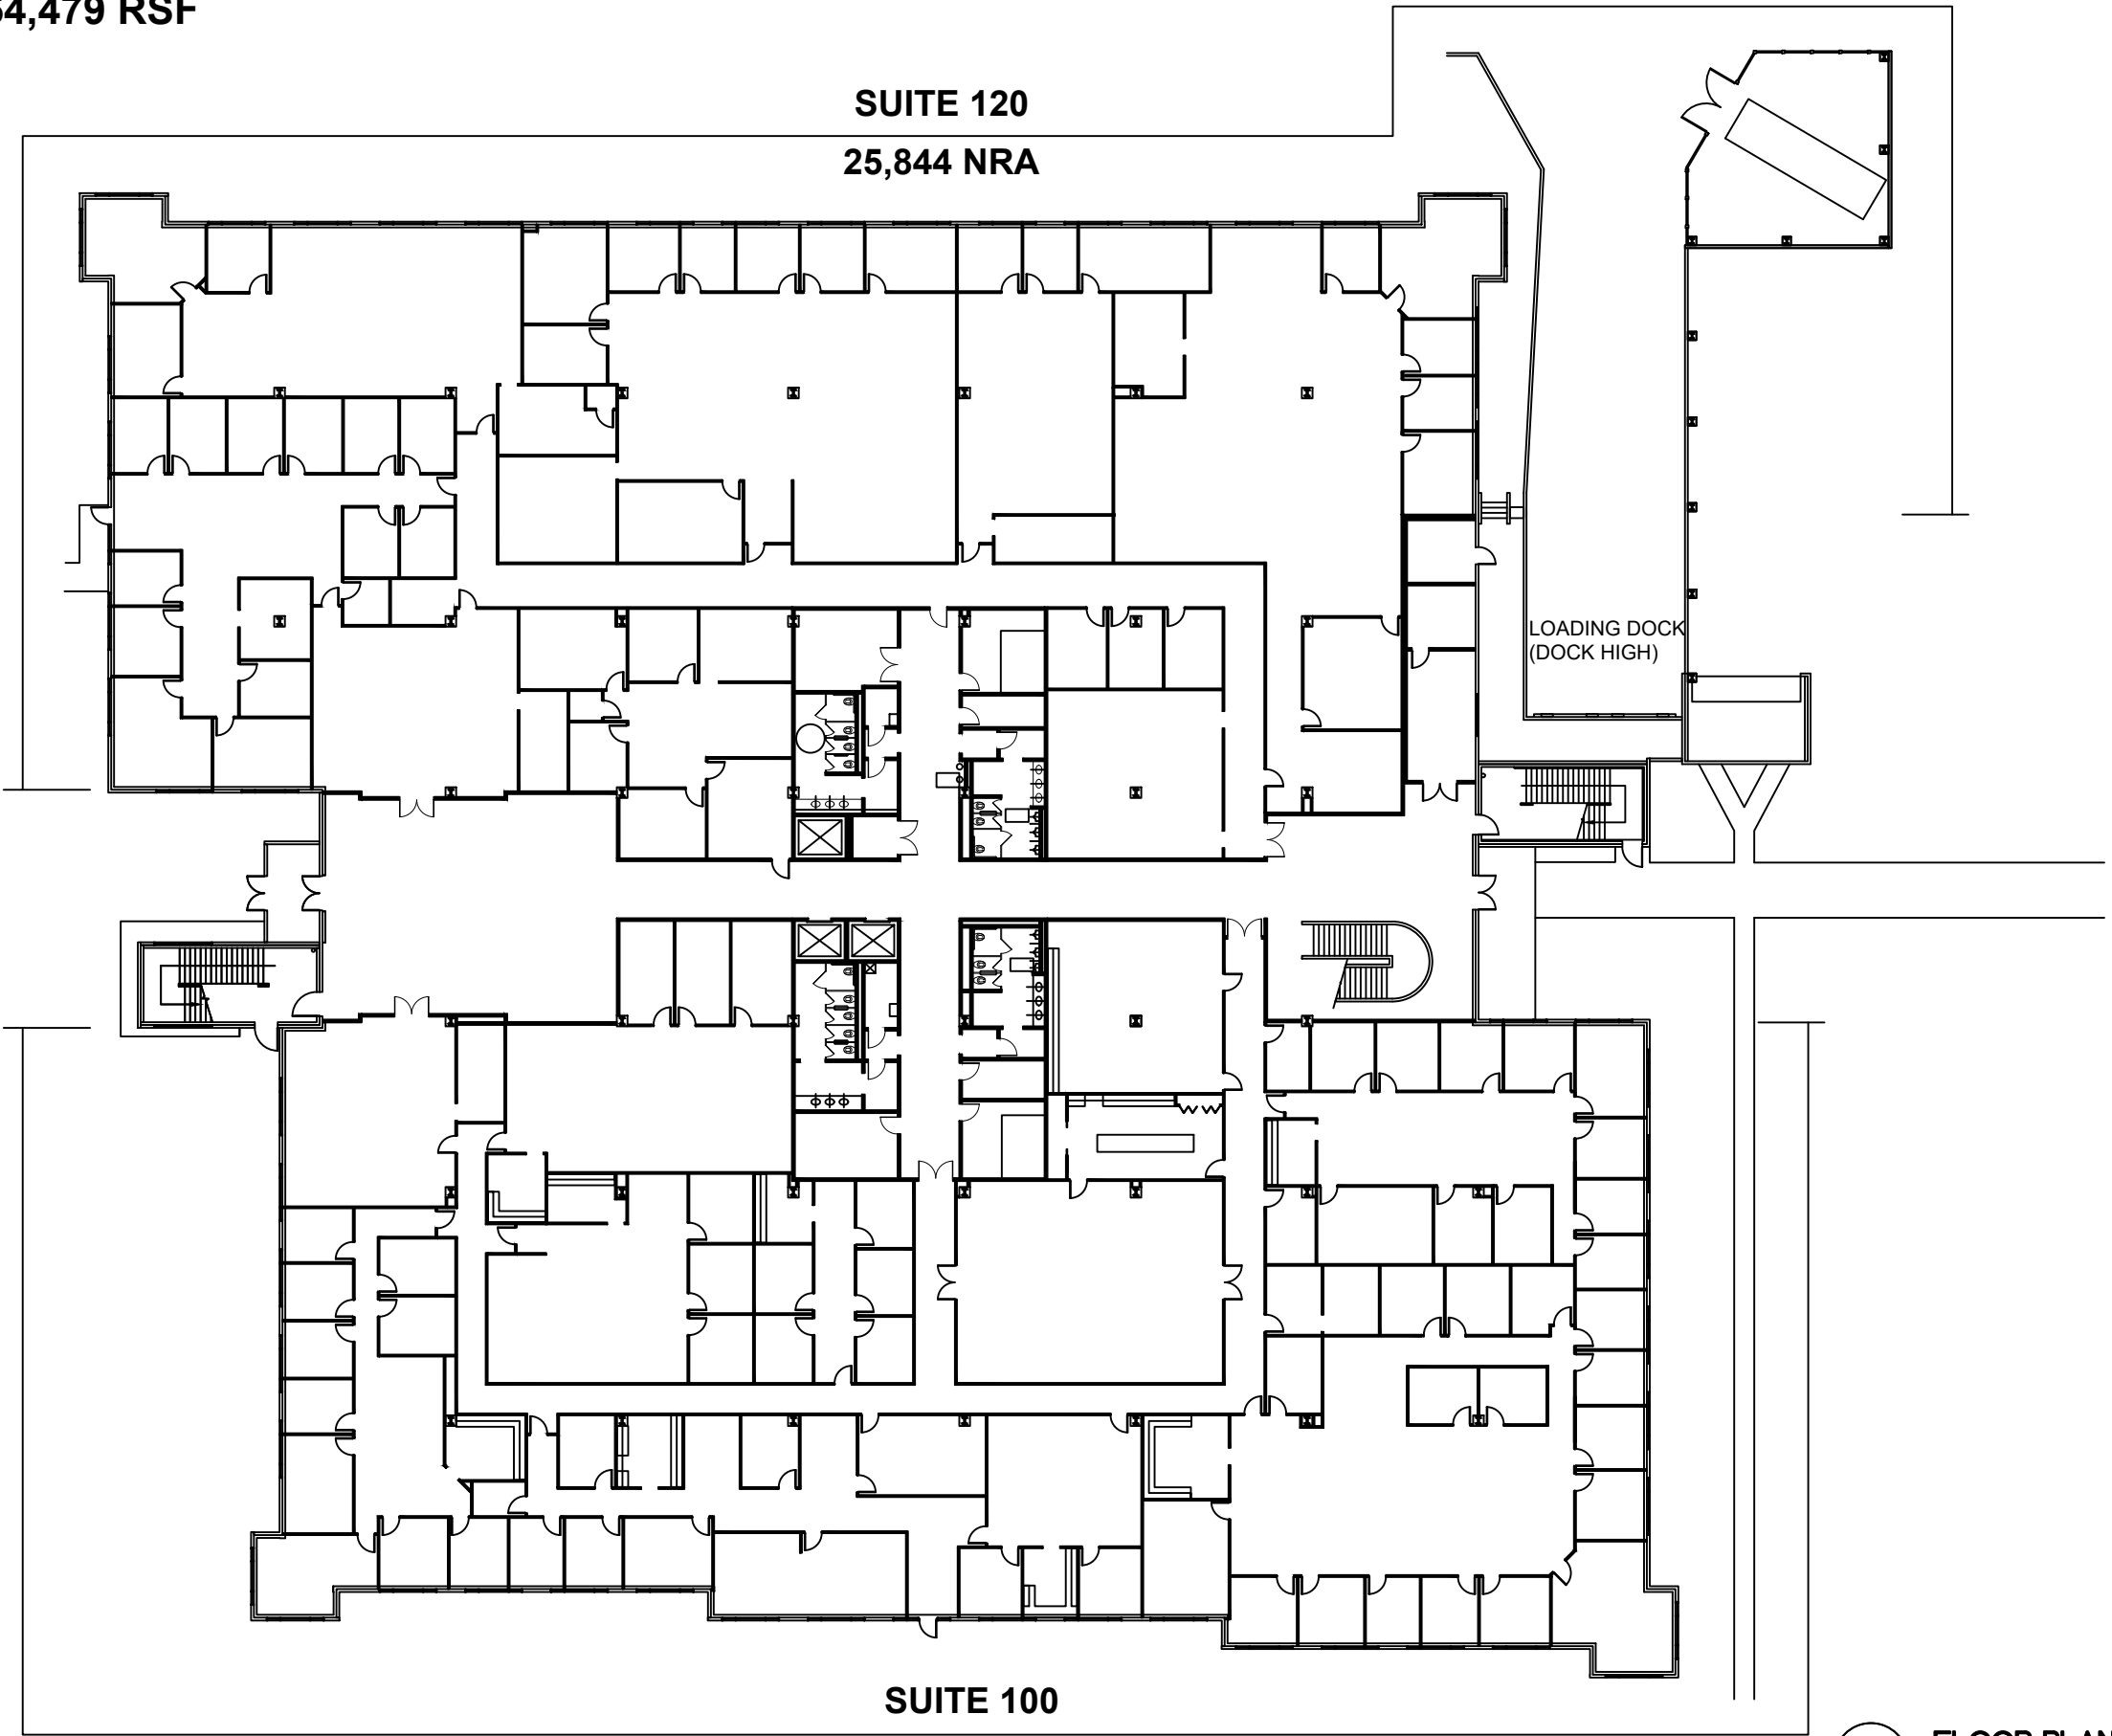
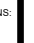

 



COMBINED RSF = 54,479 RSF



HARTMAN MANAGEMENT
2909 HILLCROFT, SUITE 420
HOUSTON, TX 77057



| LEGEND | | | |
|---|---|---|--|
| EXISTING | NEW | DEMO | |
| PARTITIONS: | | | |
|  |  |  | |
| NEW/RELOCATED DOOR: | | | |
|  | N | | |

| ISSUE DATES | | | |
|-------------|----------|---------|--------|
| 1 | 08-29-22 | LEASING | REVIEW |
| | | | |
| | | | |
| | | | |
| | | | |
| | | | |
| | | | |
| | | | |
| | | | |
| | | | |

WESTWAY
1707 MARKETPLACE BLVD
IRVING, TX 75063
LEVEL 1

| | |
|-------------|-------------|
| PROJECT: | 918-WESTWAY |
| PLOT SCALE: | N.T.S. |
| CHECKED BY: | AE |
| FILE NAME: | 918-WESTWAY |
| SHEET SIZE: | 11' X 17' |
| DRAWN BY: | AE |

SHEET TITLE
EXISTING
PLAN

SHEET NUMBER
EX-1

1 FLOOR PLAN
SCALE: NONE

FLOOR PLANS MAY NOT BE TO SCALE AND MAY NOT REFLECT EXISTING CONDITIONS AND SHALL NOT BE RELIED UPON AS SUCH