

SUITE 530
FRONT POINT
4,328 NRA



SUITE 555
FRONT POINT
3,269 NRA

SUITE 570
HARTMAN STORAGE
793 RSF

SUITE 540
FRONT POINT
3,071 NRA

SUITE 550
JOHN HANCOCK
1,840 NRA

SUITE 552
AVAILABLE
4,550 NRA

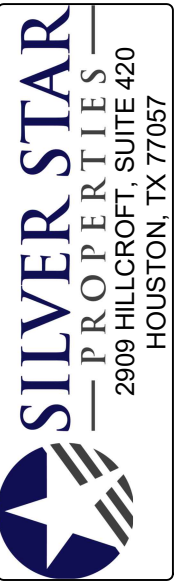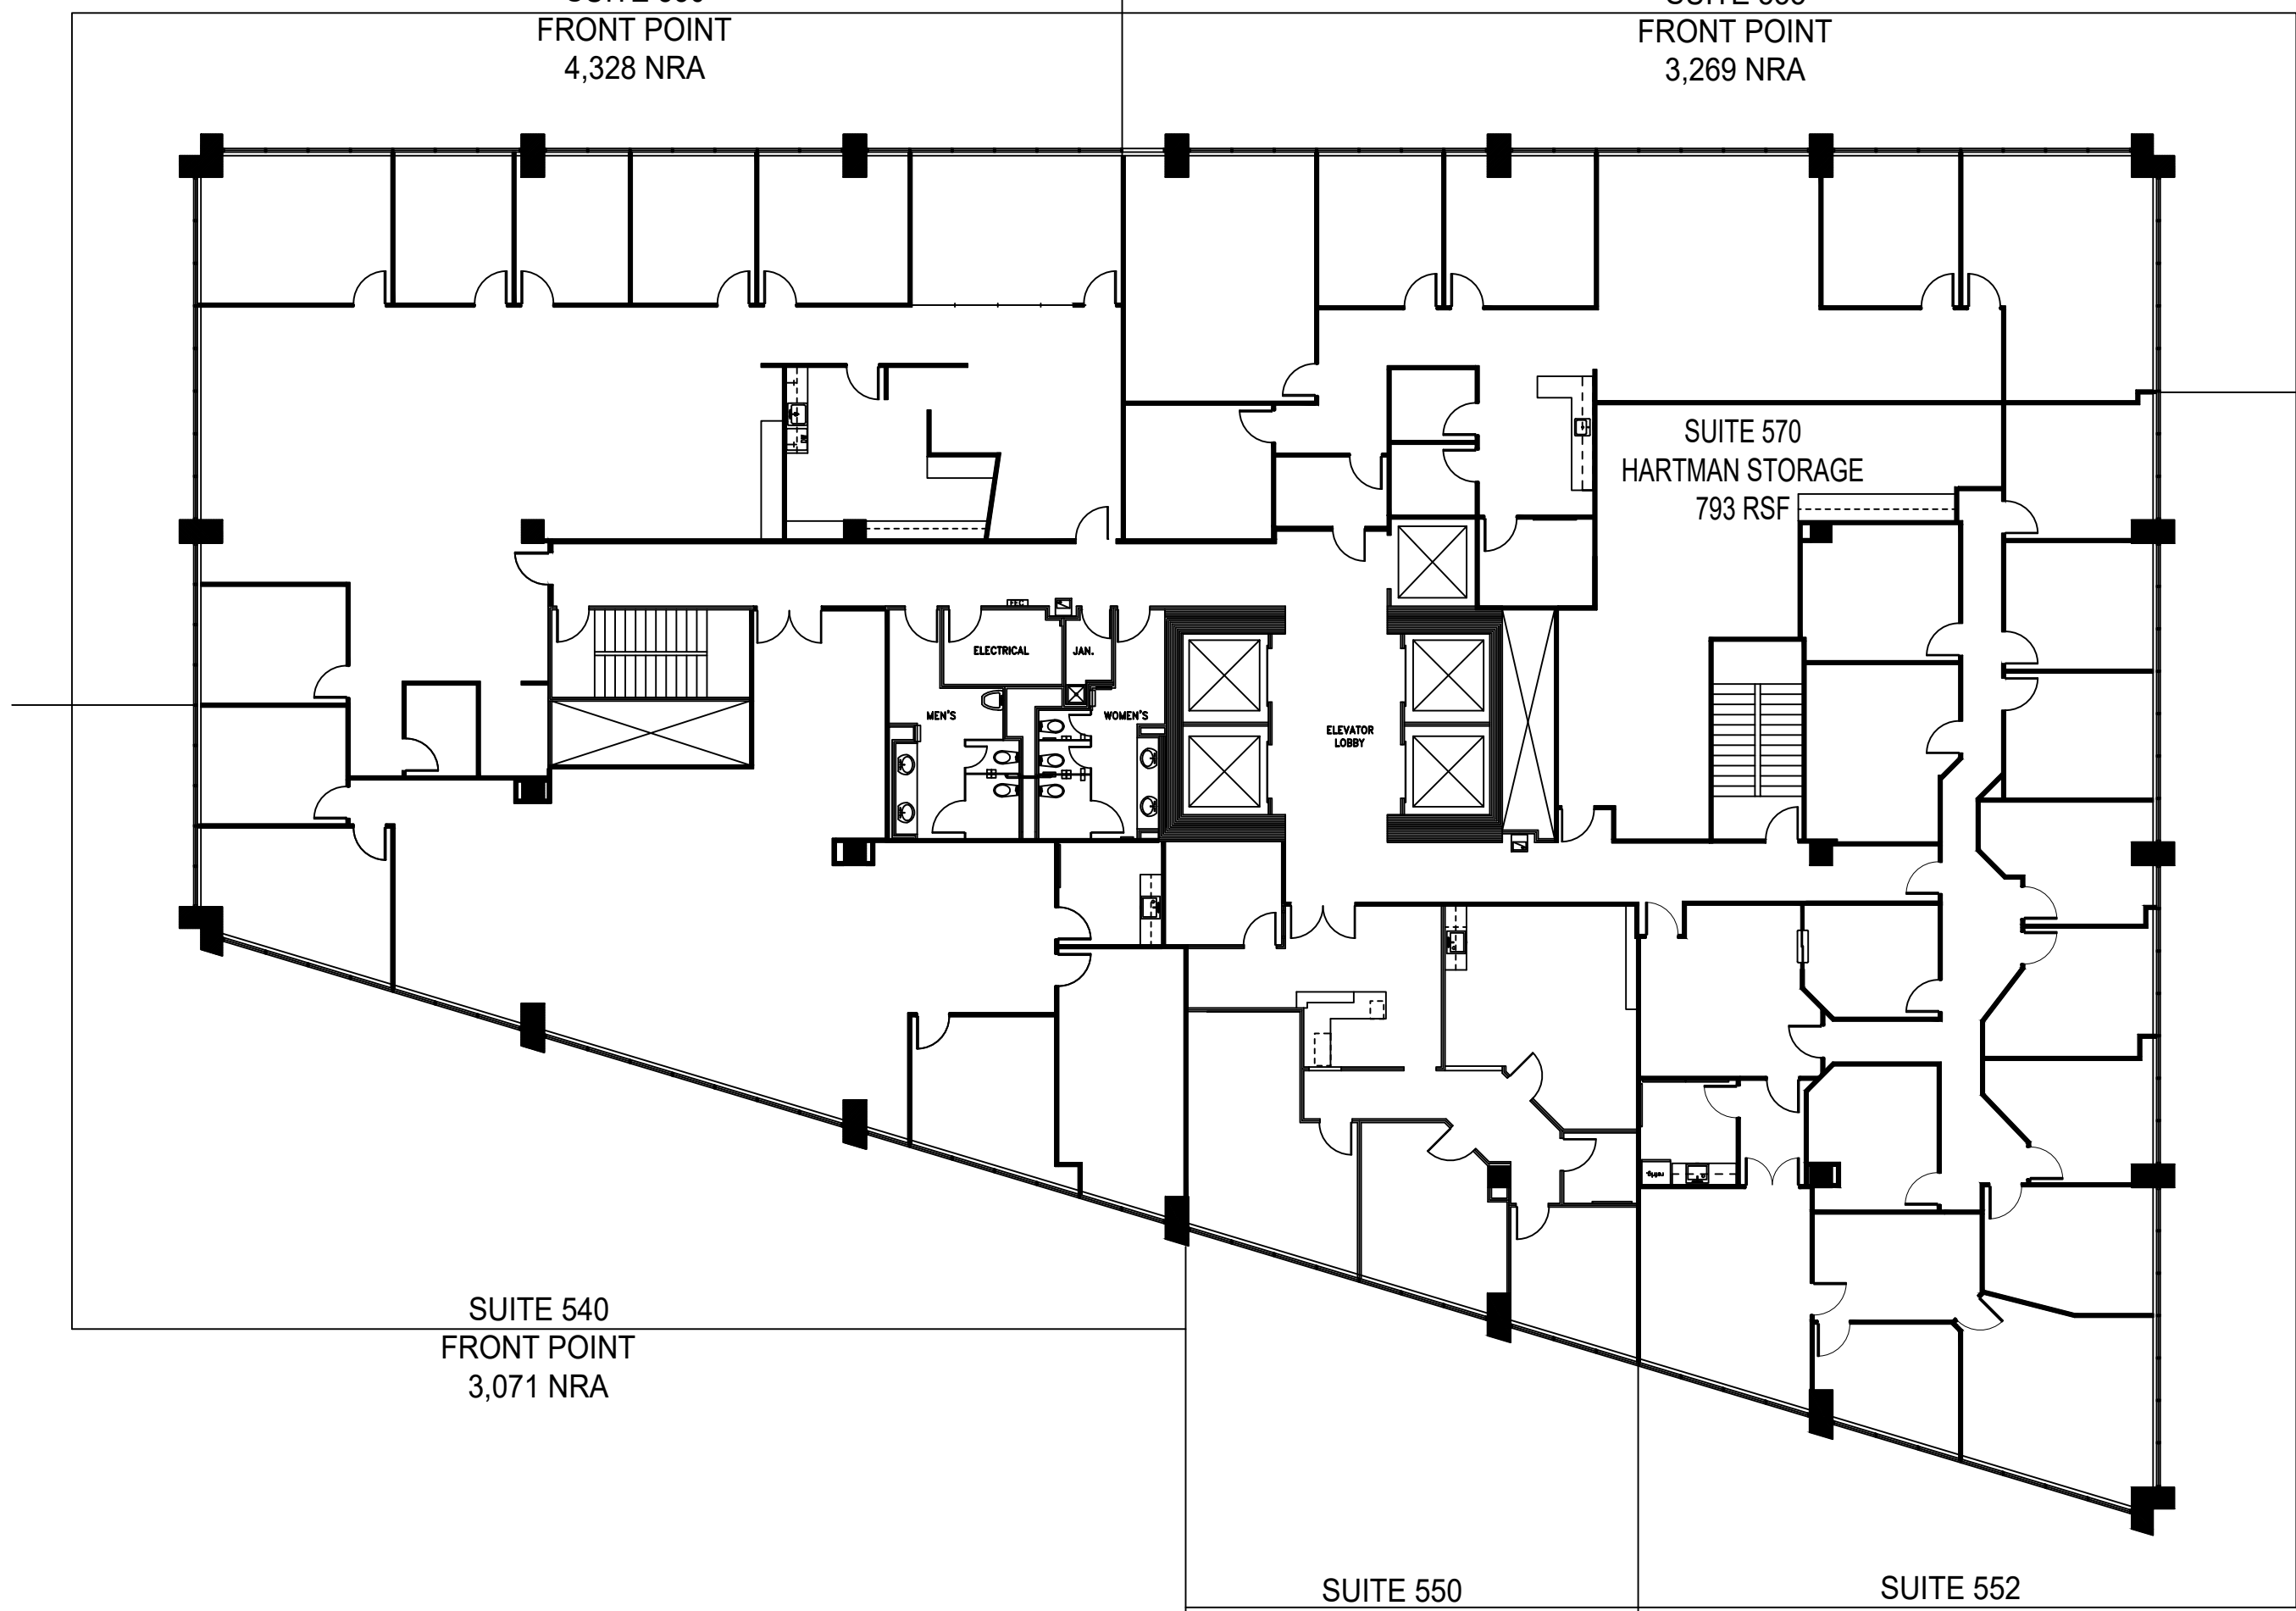

LEGEND

EXISTING	NEW	DEMO
PARTITIONS: [Solid Line]	[Dashed Line]	[Dotted Line]
NEW/RELOCATED DOOR: [Arc]	[Arc]	[Arc]

ISSUE DATES

1	04-20-23	LEASING REVIEW

GATEWAY TOWER
8111 LBJ FREEWAY
DALLAS, TX 75251
LEVEL 05

PROJECT:	692-GATEWAY TOWER
PLOT SCALE:	N.T.S.
CHECKED BY:	AE
FILE NAME:	692-GATEWAY TOWER

SHEET TITLE
EXISTING PLAN

SHEET NUMBER
EX-1