


NEW PARTITIONS ARE SHOWN
SHADED IN. (TYP.)

AT ALL ITEMS CALLED OUT AS
BEING DEMO'D, CONTRACTOR
MUST INVESTIGATE EXIST.
CONDITIONS TO VERIFY THAT
ITEM CAN BE REMOVED AND TO
DETERMINE THE AMOUNT OF
WORK MADE NECESSARY TO
REMOVE IT (INCLUDING
DEACTIVATION OR RELOCATION
OF SERVICES ASSOCIATED WITH
THAT ITEM).

ALL ROOM SIZES ARE
APPROXIMATE.

FURNITURE LAYOUTS ARE SCHEMATIC
AND DO NOT REPRESENT TENANT'S
ACTUAL FURNITURE SIZES OR
QUANTITIES.

THESE DRAWINGS ARE FOR
DESIGN INTENT ONLY (NOT
FOR CONSTRUCTION) AND
MAY NOT BE TO SCALE.
ADDITIONAL CODE
COMPLIANCE AND PRICING
INFORMATION WILL BE
INCLUDED IN
CONSTRUCTION DRAWINGS
(TO BE PROVIDED LATER)

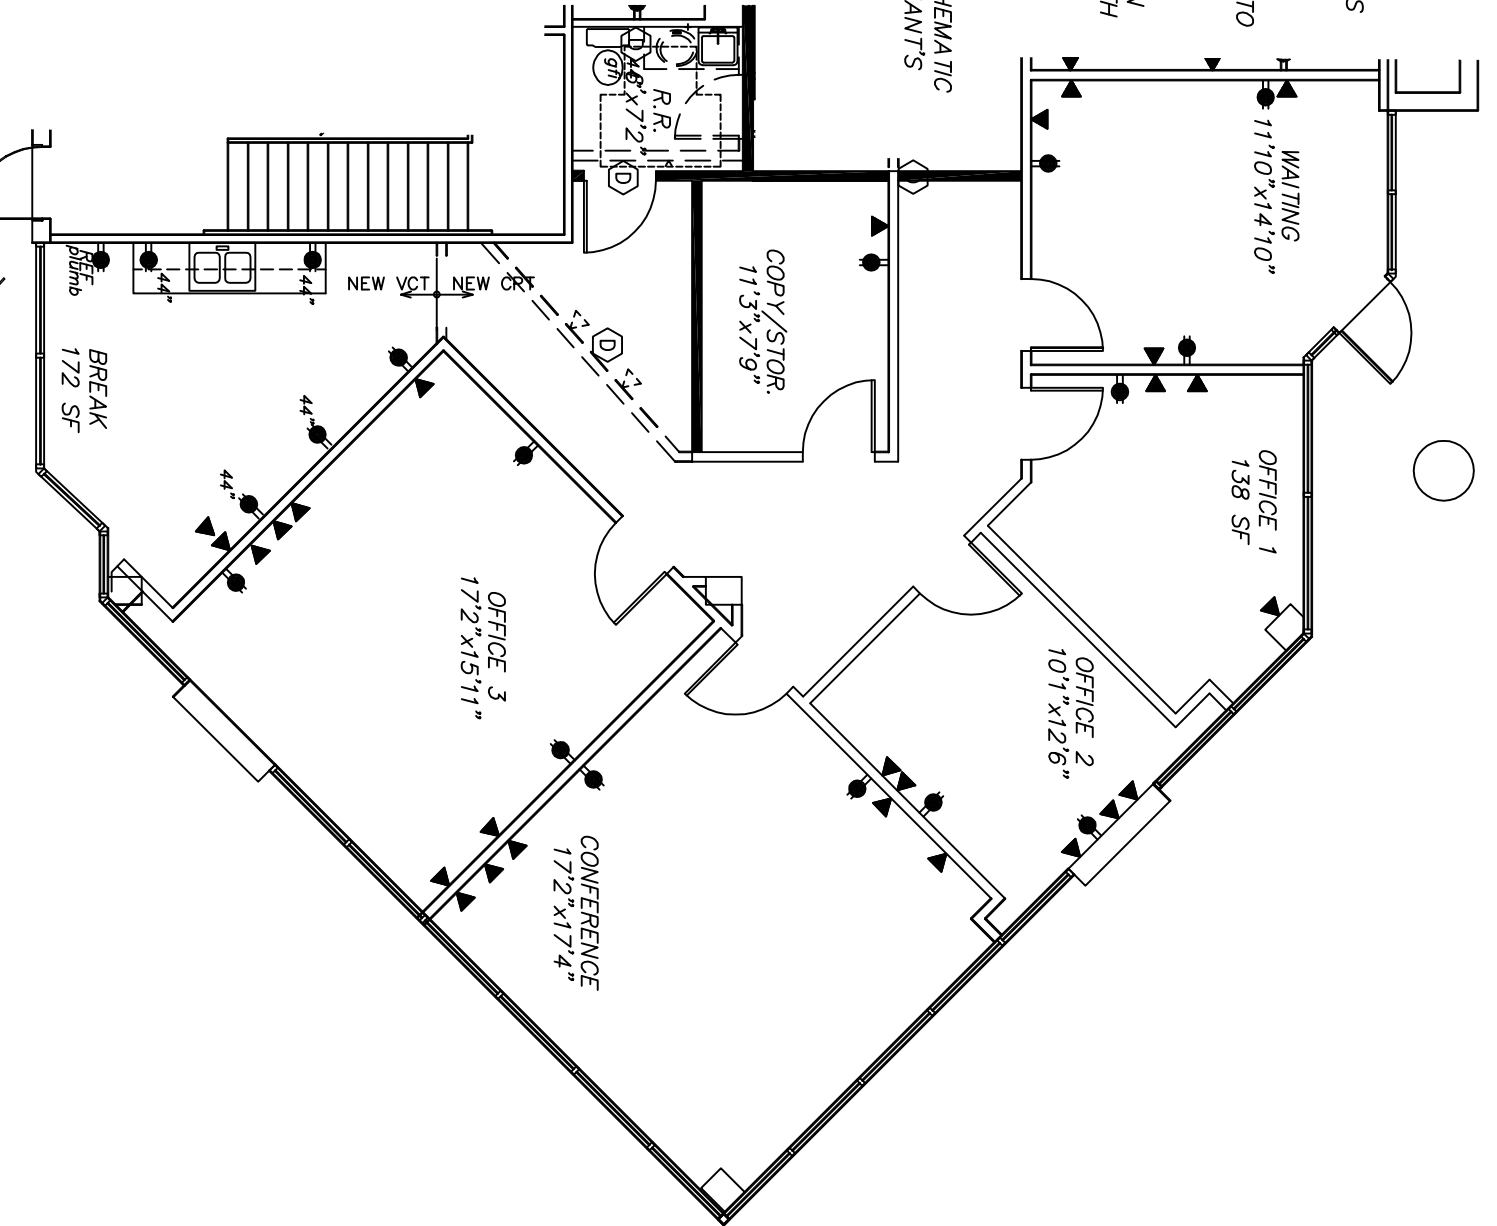

Spec Suite 101B
15840
F.M. Road 529
Level 01



Radian
ARCHITECTURE
5000 W. LAMAR BLVD. SUITE 2700
DALLAS, TEXAS 75225
TELEPHONE: (214) 833-0907
FAX: (214) 833-0912

Issue Name	Date
SCHEME #1	01.21.15
SCH1REV1	04.05.17
ALT.SCH1-REV1	04.05.17
ALT.SCH1-REV2	04.17.17

Project Area:
1,914 NRSF
Project Number:
1584.02
Scale:
1/8"=1'-0"
Sheet Number:

SCHEME 1
DEMOLITION